



Product Approval
USER: Public User

[Product Approval Menu](#) > [Product or Application Search](#) > [Application List](#) > **Application Detail**

OFFICE OF THE
SECRETARY

FL #	FL1850-R15										
Application Type	Revision										
Code Version	2023										
Application Status	Approved										
Comments											
Archived	☐										
Product Manufacturer	American Shutter Systems Association, Inc.										
Address/Phone/Email	4268 Westroads Drive West Palm Beach, FL 33407 (561) 209-8263 bfeeley@easternmetal.com										
Authorized Signature	Bill Feeley lrodriguez@easternmetal.com										
Technical Representative											
Address/Phone/Email											
Quality Assurance Representative											
Address/Phone/Email											
Category	Shutters										
Subcategory	Accordion										
Compliance Method	Evaluation Report from a Florida Registered Architect or a Licensed Florida Professional Engineer ☐ Evaluation Report - Hardcopy Received										
Florida Engineer or Architect Name who developed the Evaluation Report	Walter A. Tillit, Jr., P.E.										
Florida License	PE-44167										
Quality Assurance Entity	National Accreditation and Management Institute										
Quality Assurance Contract Expiration Date	12/31/2025										
Validated By	John Henry Kampmann Jr. ☐ Validation Checklist - Hardcopy Received										
Certificate of Independence	FL1850_R15_COI_Certification of Independence Drawing 23-130.pdf FL1850_R15_COI_Certification of Independence Drawing 23-128.pdf FL1850_R15_COI_CERTIFICATION OF INDEPENDENCE DRAWING 23-129.pdf										
Referenced Standard and Year (of Standard)	<table border="0"> <thead> <tr> <th>Standard</th> <th>Year</th> </tr> </thead> <tbody> <tr> <td>ASTM E1886</td> <td>2012</td> </tr> <tr> <td>ASTM E1996</td> <td>2012</td> </tr> <tr> <td>ASTM E330</td> <td>2002</td> </tr> <tr> <td>TAS 201, 202, 203</td> <td>1994</td> </tr> </tbody> </table>	Standard	Year	ASTM E1886	2012	ASTM E1996	2012	ASTM E330	2002	TAS 201, 202, 203	1994
Standard	Year										
ASTM E1886	2012										
ASTM E1996	2012										
ASTM E330	2002										
TAS 201, 202, 203	1994										
Equivalence of Product Standards Certified By	Florida Licensed Professional Engineer or Architect FL1850_R15_Equiv_Letter 23-450.pdf										
Sections from the Code											
Product Approval Method	Method 1 Option D										
Date Submitted	10/14/2023										
Date Validated	10/17/2023										
Date Pending FBC Approval	10/22/2023										
Date Approved	12/12/2023										

Summary of Products

--	--

FL #	Model, Number or Name	Description
1850.1	Bertha HV Accordion -Blade 3 (HVHZ) Drawing# 23-129	Extruded aluminum blades folded together thru knuckles and retained by tracks to provide hurricane protection.
Limits of Use Approved for use in HVHZ: Yes Approved for use outside HVHZ: Yes Impact Resistant: Yes Design Pressure: N/A Other: Large Missile Level "D". Max span is 12'-7" for 35 psf positive ASD load and 13'-0" for 35 psf negative ASD load for one specific condition shown in span tables. See additional loads and spans on engineered drawings.		Installation Instructions FL1850_R15_II_DRAWING 23-129.pdf Verified By: American Test Lab of South Florida, Inc. Created by Independent Third Party: Yes Evaluation Reports FL1850_R15_AE_PRODUCT EVALUATION REPORT DRAWING 23-129.pdf Created by Independent Third Party: Yes
1850.2	Bertha HV Accordion Shutter (Combo) - HVHZ - Drawing#23-128	Extruded aluminum interlocking blades retained by tracks (top and bottom) for storm protection
Limits of Use Approved for use in HVHZ: Yes Approved for use outside HVHZ: Yes Impact Resistant: Yes Design Pressure: N/A Other: Large Missile Level "D". Max. span is 13'-2" for 30 psf positive ASD load w/o window blade, 16'-0" for 30 psf negative ASD load for HV1 blade w/o window blade for conditions indicated on schedule #1, sheet 12. And 12'-3" for 30 psf positive ASD load w/o window blade and 15'-5 for 30 psf negative ASD load for HV2 blade w/o window blade. See sheets number 12, 25, 28 and 28A of installation drawings for other spans and pressures.		Installation Instructions FL1850_R15_II Drawing 23-128.pdf Verified By: American Test Lab of South Florida, Inc. Created by Independent Third Party: Yes Evaluation Reports FL1850_R15_AE Product Evaluation Report Drawing 23-128.pdf Created by Independent Third Party: Yes
1850.3	Bertha HV Accordion Shutter - Blade 1 Only (HVHZ) - Drwg# 23-130	Extruded aluminum interlocking blades retained by tracks (top and bottom) for storm protection
Limits of Use Approved for use in HVHZ: Yes Approved for use outside HVHZ: Yes Impact Resistant: Yes Design Pressure: N/A Other: Large missile level "D". Max. span is 16'-0" and 14'-9" for 30 psf ASD negative load depending on centermates and locking rod configuration for the HV1 blade, 8'-0" for +64, -72 psf load for HV blade for Keystone mountings 7'-0" for +75, -75 psf for metals stud mountings and 8'-0" for 110 psf. for HV1 and HV1A working in unison. See sheets 7, 11, 20 and 19 respectively of installation drawings for other spans and pressures.		Installation Instructions FL1850_R15_II Drawing 23-130.pdf Verified By: American Test Lab of South Florida, Inc. Created by Independent Third Party: Yes Evaluation Reports FL1850_R15_AE Product Evaluation Report Drawing 23-130.pdf Created by Independent Third Party: Yes

[Back](#) [Next](#)

Contact Us :: 2601 Blair Stone Road, Tallahassee FL 32399 Phone: 850-487-1824

The State of Florida is an AA/EEO employer. [Copyright 2007-2013 State of Florida](#). :: [Privacy Statement](#) :: [Accessibility Statement](#) :: [Refund Statement](#)

Under Florida law, email addresses are public records. If you do not want your e-mail address released in response to a public-records request, do not send electronic mail to this entity. Instead, contact the office by phone or by traditional mail. If you have any questions, please contact 850.487.1395. *Pursuant to Section 455.275(1), Florida Statutes, effective October 1, 2012, licensees licensed under Chapter 455, F.S. must provide the Department with an email address if they have one. The emails provided may be used for official communication with the licensee. However email addresses are public record. If you do not wish to supply a personal address, please provide the Department with an email address which can be made available to the public. To determine if you are a licensee under Chapter 455, F.S., please click [here](#).

Product Approval Accepts:



GENERAL NOTES:

1. BERTHA H.V. ACCORDION SHUTTER SYSTEM WITH H.V. BLADE #3 W/ OR W/O H.V. WINDOW BLADE #3 SHOWN ON THIS PRODUCT EVALUATION DOCUMENT (P.E.D.) HAS BEEN VERIFIED FOR COMPLIANCE IN ACCORDANCE WITH THE 2023 (8th EDITION) OF THE FLORIDA BUILDING CODE. THIS ACCORDION SHUTTER SYSTEM MAY BE INSTALLED AT HIGH VELOCITY HURRICANE ZONES.

DESIGN WIND LOADS SHALL BE DETERMINED AS PER SECTION 1820 OF THE ABOVE MENTIONED CODE, FOR A BASIC WIND SPEED REQUIRED BY THE JURISDICTION WHERE SHUTTER WILL BE INSTALLED WITH A DIRECTIONALITY FACTOR $K_d=0.85$, USING ASCE 7-22 AND SHALL NOT EXCEED THE MAXIMUM (A.S.D.) DESIGN PRESSURE RATINGS INDICATED ON SHEETS 5, 6, 7, 8 & 18.

IN ORDER TO VERIFY THE ABOVE CONDITION, ULTIMATE DESIGN WIND LOADS DETERMINED PER ASCE 7-22 SHALL BE FIRST REDUCED TO A.S.D. DESIGN WIND LOADS BY MULTIPLYING THEM BY 0.6 IN ORDER TO COMPARE THESE W/ MAX. (A.S.D.) DESIGN PRESSURE RATINGS INDICATED ON SHEETS 5, 6, 7, 8 & 18.

IN ORDER TO VERIFY THAT ANCHORS ON THIS P.E.D., AS TESTED, WERE NOT OVER STRESSED, A 33 % INCREASE IN ALLOWABLE STRESS FOR WIND LOADS WAS ANALYSIS. A WIND LOAD DURATION FACTOR $C_d=1.60$ WAS USED FOR VERIFICATION OF FASTENERS SPACING IN WOOD, PER NDS 2018.

BERTHA H.V. ACCORDION SHUTTER SYSTEM WITH H.V. BLADE #3 W/ OR W/O H.V. WINDOW BLADE #3 ADEQUACY FOR WIND AND IMPACT LOADS HAS BEEN VERIFIED IN ACCORDANCE WITH SECTION 1826 OF THE ABOVE MENTIONED CODE AS PER AMERICAN TEST LAB OF SOUTH FLORIDA REPORTS:

- ① H.V. BLADE #3 #0403.01-08 WITH ADDENDUMS #3 & #3A, DATED 4/30/14, 0825.01-10 (WITH ADDENDUM #2, DATED 4/30/14), 1220.01-10, 1209.01-10 & 0422.02-14 , AS PER PROTOCOLS TAS-201, TAS 202 & TAS-203, LARGE MISSILE.
 - ① H.V. BLADE #3 WORKING IN UNISON WITH ①A H.V. WINDOW BLADE #3 #0829.01-08 WITH ADDENDUM #2, DATED 4/30/14, AS PER PROTOCOLS TAS-201, TAS 202 & TAS-203, LARGE MISSILE.
 - ① H.V. BLADE #3 AND ①A H.V. WINDOW BLADE #3 ARE ENGINEERED TO WORK IN UNISON WITH EACH OTHER UNDER THE GENERAL LIMITATIONS AND CONDITIONS OF USE INDICATED ON SHEET 18.
2. BERTHA ACCORDION PINS ③③, ③④, ③⑤ OR ALTERNATE ③⑥, SHALL BE AS INDICATED ON SHEETS 3 & 4, USED AT BLADE'S KNUCKLE. ACCORDION PINS ③⑦, USED AT HV DIRECT MOUNT SHALL BE AS INDICATED ON SHEET 3. PINS SHALL BE 410-HT MINIMUM SERIES STAINLESS STEEL SCREWS WITH 173.6 KSI YIELD STRENGTH AND 187.4 KSI TENSILE STRENGTH. PINS SHALL BE COATED WITH BERTHA HV DACROSHIELD COATING SYSTEM AS MANUFACTURED BY APPROVED COATING APPLICATORS, REGISTERED WITH AMERICAN SHUTTER SYSTEMS ASSOCIATION.
3. ALL ALUMINUM EXTRUSIONS SHALL BE ALUMINUM ASSOCIATION 6063-T8 ALLOY AND TEMPER, WITH $F_y = 27.1$ ksi MINIMUM (UNLESS OTHERWISE NOTED). ALL ALUMINUM EXTRUSIONS IN CONTACT WITH DISSIMILAR MATERIALS SHALL COMPLY WITH SECTION III-6 OF THE 2020 ALUMINUM DESIGN MANUAL.
4. ALL SCREWS TO BE STAINLESS STEEL 304 OR 316 AISI SERIES OR CORROSION RESISTANT COATED CARBON STEEL AS PER DIM 50018 50 ksi YIELD STRENGTH AND 90 ksi TENSILE STRENGTH & SHALL COMPLY W/ FLORIDA BUILDING CODE SECTION 2411.3.3.4.
5. BOLTS TO BE ASTM A-307 GALVANIZED STEEL, OR AISI 304 SERIES STAINLESS STEEL WITH 35 ksi MINIMUM YIELD STRENGTH.
6. SEE SHEETS 6 & 8 FOR ANCHORS SPECIFICATIONS ON DIFFERENT SUBSTRATES.
7. THIS BERTHA H.V. ACCORDION SHUTTER SYSTEM BEARS A U.S. PATENT #6779582. COMPONENTS OF THIS APPROVAL ARE COVERED, IN WHOLE OR IN PART BY U.S. PATENT #5458179 ISSUED TO EASTERN METAL SUPPLY, INC.
8. IT SHALL BE THE RESPONSIBILITY OF THE CONTRACTOR TO VERIFY THE SOUNDNESS OF THE STRUCTURE WHERE SHUTTER IS TO BE ATTACHED TO INSURE PROPER ANCHORAGE. CONTRACTOR TO SEAL/CAULK ALL SHUTTER COMPONENT EDGES WHICH REMAIN, THRU FASTENING IN CONTINUOUS CONTACT WITH THE BUILDING TO PREVENT WIND/RAIN INTRUSION.
9. EACH UNIT MUST BEAR PERMANENT LABEL IN A VISIBLE PLACE WITH WARNING NOTE: DURING PERIODS OF HURRICANE WARNINGS HOME OWNER, TENANT, OR OTHERS, MUST PROPERLY CLOSE ALL CENTERMATES AND ENGAGE OR LOCK ALL LOCKS.
10. SHUTTER MANUFACTURER'S LABEL SHALL BE LOCATED ON A READILY VISIBLE LOCATION AT ACCORDION SHUTTER IN ACCORDANCE WITH SECTION 1709.9.2 OF FLORIDA BUILDING CODE. ONE LABEL SHALL BE PLACED FOR EVERY OPENING.
11. BERTHA H.V. ACCORDION SHUTTER SYSTEM WITH H.V. BLADE #3 W/ OR W/O H.V. WINDOW BLADE #3 INSTALLATION SHALL COMPLY WITH SPECS INDICATED IN THIS DRAWING PLUS ANY BUILDING AND ZONING REGULATIONS PROVIDED BY THE JURISDICTION WHERE PERMIT IS APPLIED TO.
12. (a) THIS P.E.D. PREPARED BY THIS ENGINEER IS GENERIC AND DOES NOT PROVIDE INFORMATION FOR A SITE SPECIFIC PROJECT; I.e. WHERE THE SITE CONDITIONS DEVIATE FROM THE P.E.D.
(b) CONTRACTOR TO BE RESPONSIBLE FOR THE SELECTION, PURCHASE AND INSTALLATION INCLUDING LIFE SAFETY OF THIS PRODUCT, BASED ON THIS P.E.D., PROVIDED HE/SHE DOES NOT DEVIATE FROM THE CONDITIONS DETAILED ON THIS DOCUMENT. CONSTRUCTION SAFETY AT SITE IS THE CONTRACTOR'S RESPONSIBILITY.
(c) THIS P.E.D. WILL BE CONSIDERED INVALID IF ALTERED BY ANY MEANS.
(d) SITE SPECIFIC PROJECTS SHALL BE PREPARED BY A FLORIDA REGISTERED ENGINEER OR ARCHITECT WHICH WILL BECOME THE ENGINEER OF RECORD (E.O.R.) FOR THE PROJECT AND WHO WILL BE RESPONSIBLE FOR THE PROPER USE OF THE P.E.D. ENGINEER OR ARCHITECT ACTING AS A DELEGATED ENGINEER TO THE P.E.D. ENGINEER SHALL SUBMIT TO THIS LATTER THE SITE SPECIFIC DRAWINGS FOR REVIEW.
(e) ORIGINAL P.E.D. SHALL BEAR THE DATE AND ORIGINAL SEAL AND SIGNATURE OF THE PROFESSIONAL ENGINEER OF RECORD THAT PREPARED IT.

TABLE OF CONTENTS

AREA 1: HV BLADES ① & ①A

GENERAL NOTES.		SHEET 1
SYSTEM COMPONENTS.	1-21	SHEET 2
SYSTEM COMPONENTS.	22-36	SHEET 3
TYPICAL SHUTTER ASSEMBLY.		SHEET 3A

AREA 2: HV BLADE ① AND HV WINDOW BLADE ①A (WHERE APPLICABLE)


TYPICAL SHUTTER ELEVATION & NOTES ON LOCKS.	SHEET 4
MAXIMUM SPAN TABLES.	SHEET 5
ANCHOR SCHEDULE- CONCRETE	SHEET 6
ANCHOR SCHEDULE- CONCRETE & BLOCK.	SHEET 7
ANCHOR SCHEDULE- WOOD	SHEET 8
INSTALLATION DETAILS 1-8 -CONCRETE & BLOCK	SHEET 9
INSTALLATION DETAILS 7-9 -CONCRETE & BLOCK	SHEET 10
INSTALLATION DETAILS 10 -METAL STUD	SHEET 10A
INST. DETAILS W/ HV CENTERMATES ③ & ③A	SHEET 11
INST. DETAILS W/ HV "T" LOCK CENTERMATES ③B & ③C	SHEET 12
INST. DETAILS W/ HD CENTERMATES ②A, ②B & ②C	SHEET 12
END CONNECTION DETAILS 1-8-CONCRETE & BLOCK	SHEET 13
INSTALLATION DETAILS 1W-6W -WOOD	SHEET 14
INSTALLATION DETAILS 7W-10W -WOOD	SHEET 15
END CONNECTION DETAILS 1-8-WOOD	SHEET 16

AREA 3: HV WINDOW BLADE ①A ONLY

TYPICAL WINDOW BLADE & WINDOW DETAIL	SHEET 17
TYPICAL SHUTTER ELEVATION	SHEET 18

THIS DRAWING SHALL ONLY BE USED TO OBTAIN PERMITS IN THE STATE OF FLORIDA

FLORIDA BUILDING CODE (High Velocity Hurricane Zone)

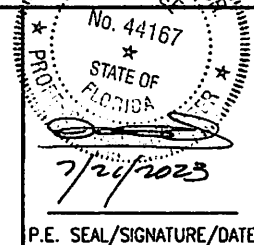


© 2023 TILTECO, INC.

TILTECO INC.

TILLIT TESTING & ENGINEERING COMPANY
6350 N.W. 36th St., Ste. 303, VIRGINIA GARDENS, FLORIDA 33166
Phone : (305)871-1530 . Fax : (305)871-1531
e-mail: tilteco@aol.com
CA-0008718
WALTER A. TILLIT Jr. P.E.
FLORIDA Lic. # 44167

A.S.S.A.
American Shutter Systems
Association, Inc.
4268 Westroads Drive
West Palm Beach, FL 33407

© 2020 EASTERN METAL SUPPLY, INC.			
BERTHA HV™			
Accordion Shutter System			
H.V. BLADE #3 W/ OR W/O H.V. WINDOW BLADE #3			
REV. No	DESCRIPTION	DATE	DRAWN BY: Y.M.
1	OLD 20-180	07/21/23	DATE: 07/21/2023
2			
3			
4			
5			
6			
			DRAWING No
			23-129
			SHEET
			1 OF 18

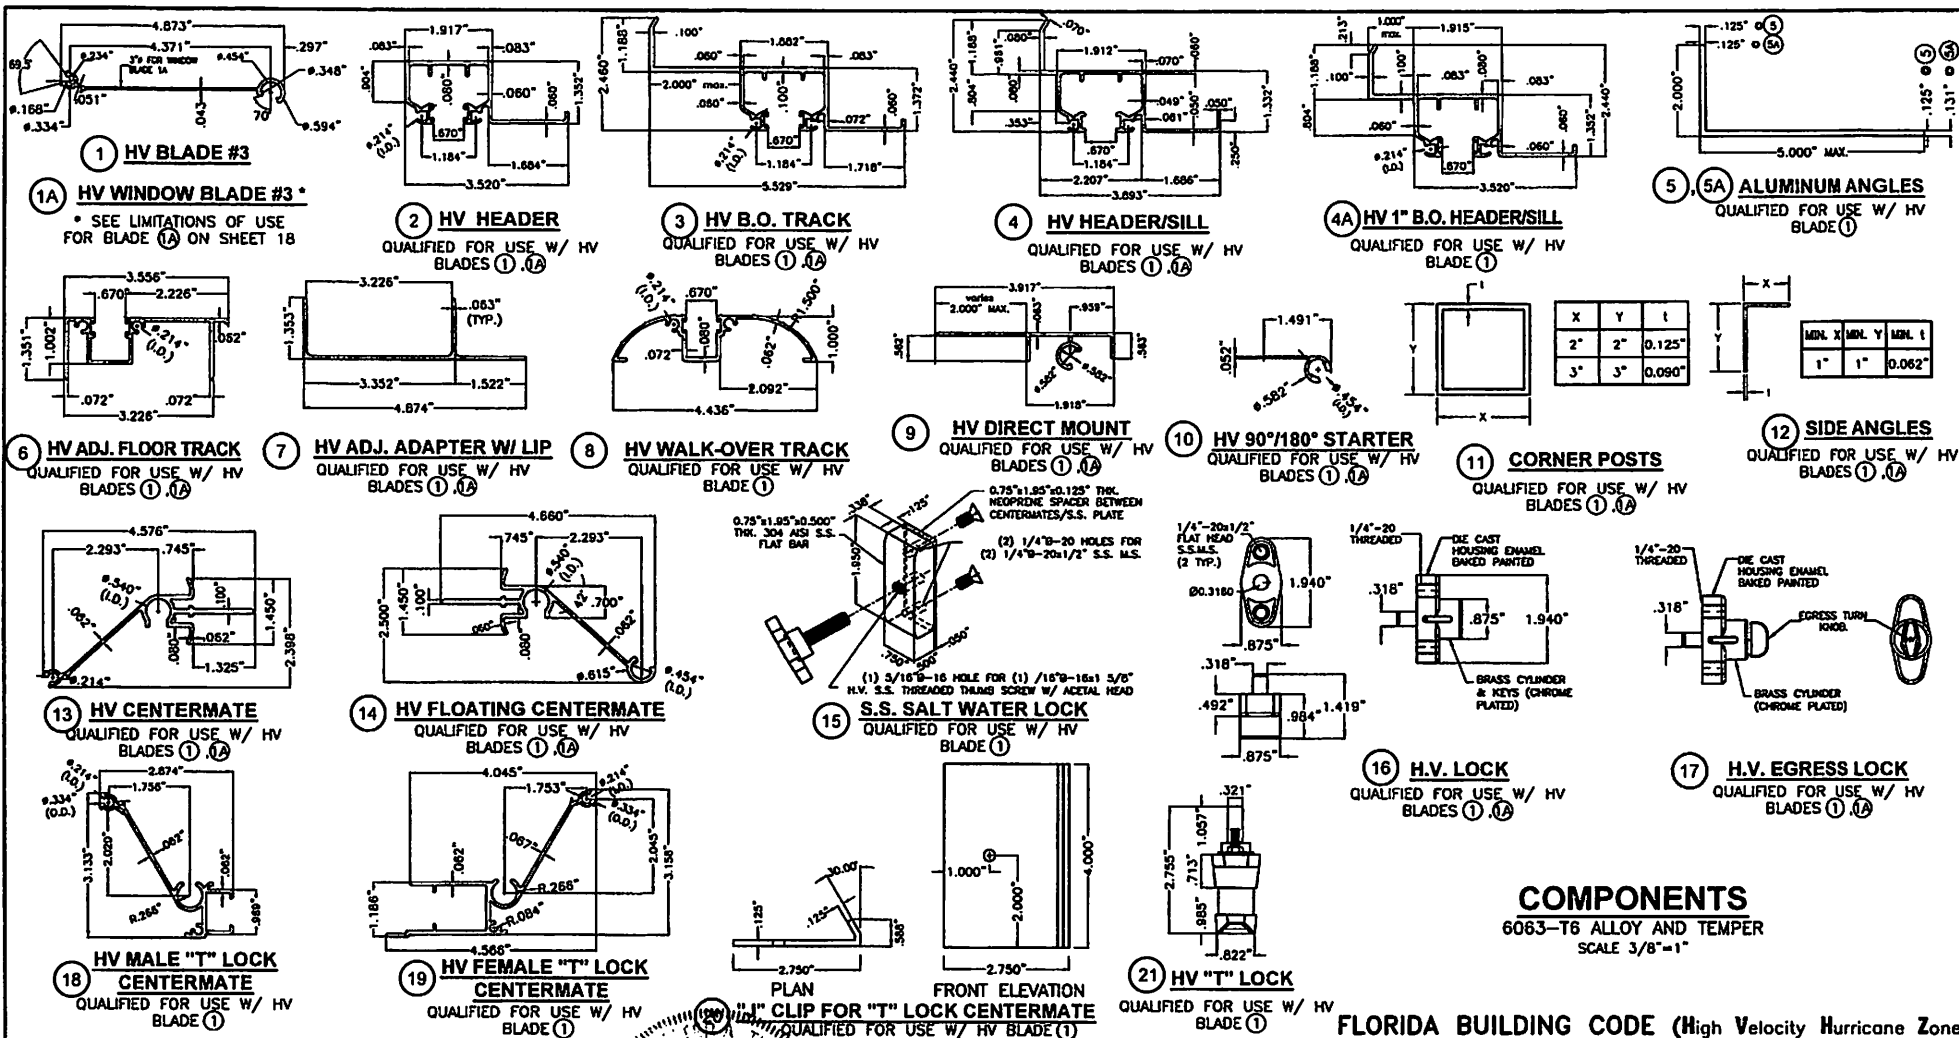

PROCESSED
No. 44167
STATE OF FLORIDA
P.E. SEAL/SIGNATURE/DATE

© 2023 TILTECO, INC.

TILTECO INC.

TILLIT TESTING & ENGINEERING COMPANY
6355 N.W. 36th St., Ste. 305, VIRGINIA GARDENS, FLORIDA 33166
Phone : (305)871-1530 Fax : (305)871-1531
e-mail: tilteco@aol.com
CA-0006719
WALTER A. TILLIT Jr. P.E.
FLORIDA Lic. # 44167

A.S.S.A.
American Shutter Systems
Association, Inc.
4268 Westroads Drive
West Palm Beach, FL 33407


© 2020 EASTERN METAL SUPPLY, INC.

BERTHA HV™
Accordion Shutter System

REV. No.	DESCRIPTION	DATE	DRAWN BY: Y.M.
1	OLD 20-160	07/21/23	DATE: 07/21/2023
2			
3			
4			
5			
6			

DRAWING No
23-129
SHEET
2 OF 18

FLORIDA BUILDING CODE (High Velocity Hurricane Zone)

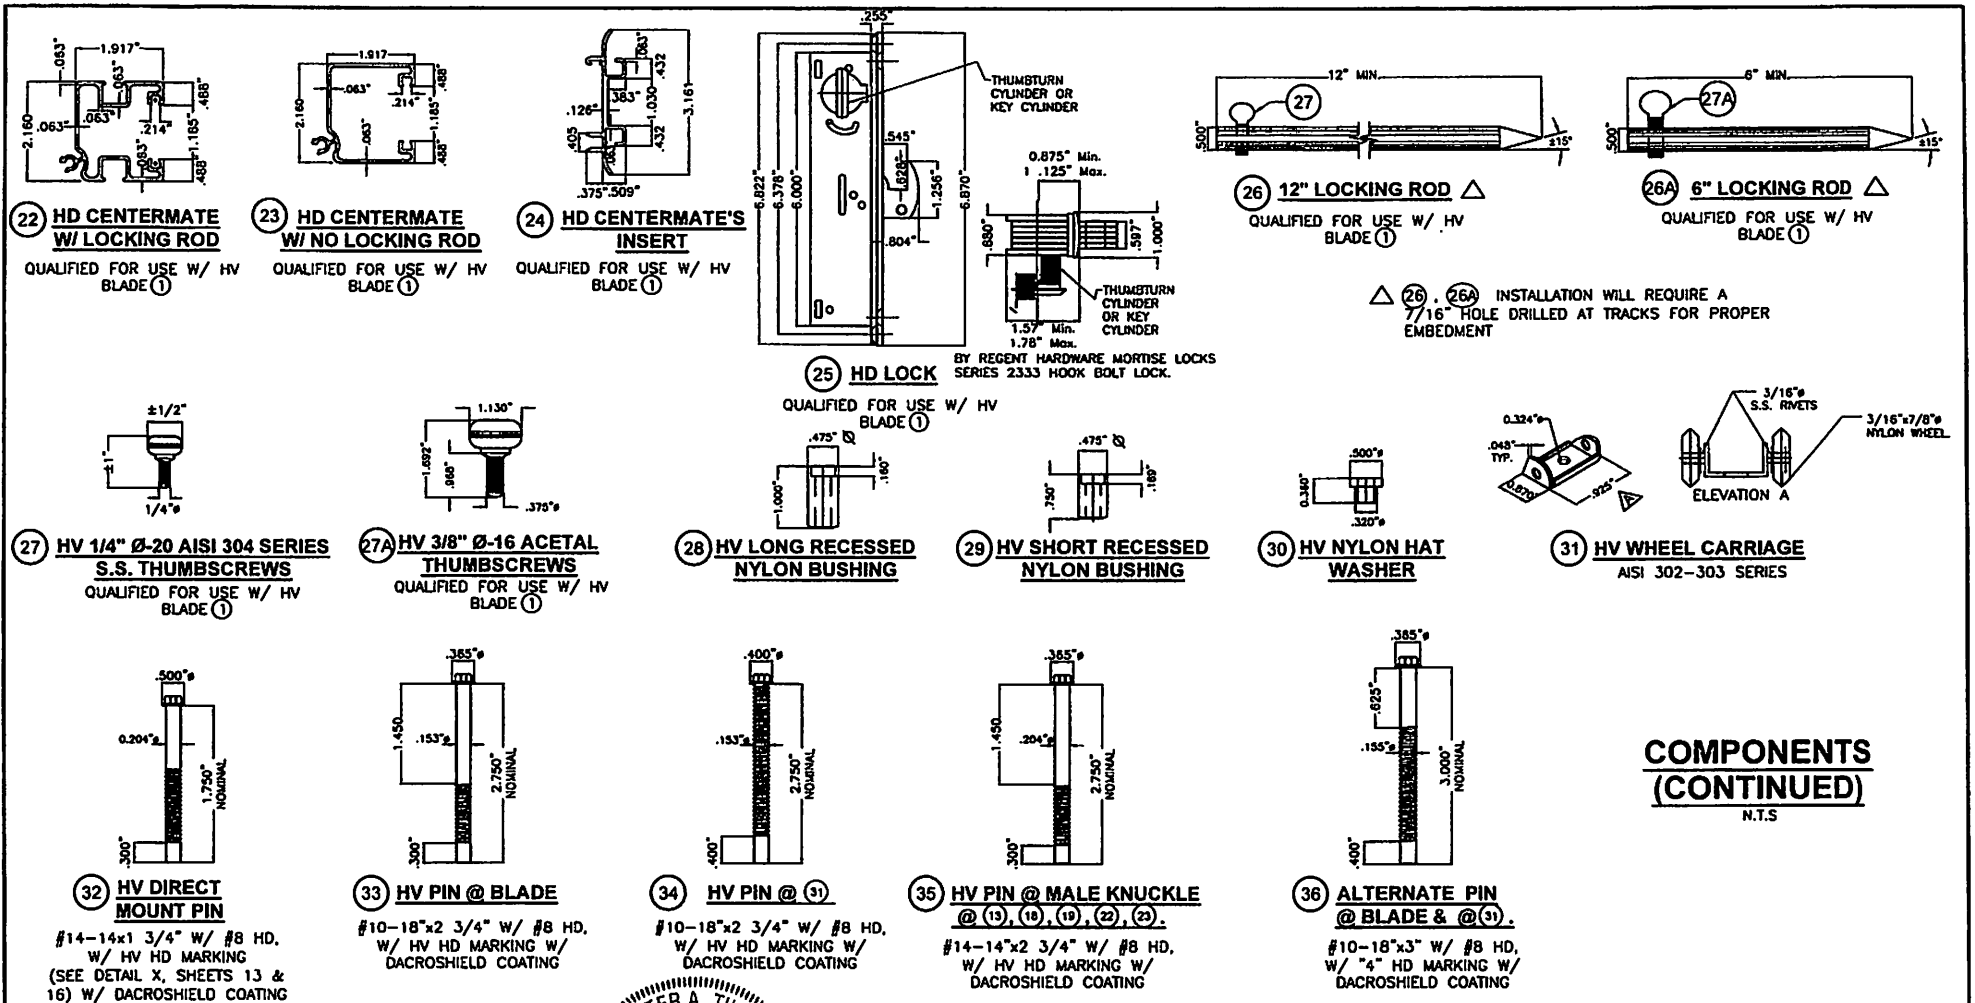

FLORIDA BUILDING CODE (High Velocity Hurricane Zone)

WALTER A. TILLIT, INC.
No. 44167
STATE OF FLORIDA
Professional Engineer
7/21/2023
P.E. SEAL/SIGNATURE/DATE

© 2023 TILTECO, INC.


TILTECO INC.

TILLIT TESTING & ENGINEERING COMPANY
e-mail: tilteco@aol.com
CA-0008719
WALTER A. TILLIT Jr. P.E.
FLORIDA Lic. # 44167


A.S.S.A.
American Shutter Systems
Association, Inc.
4268 Westroads Drive
West Palm Beach, FL 33407

© 2020 EASTERN METAL SUPPLY, INC.

BERTHA HV™ Accordion Shutter System H.V. BLADE #3 W/ OR W/O H.V. WINDOW BLADE #3			
REV. No	DESCRIPTION	DATE	DRAWN BY: Y.M.
1	OLD 20-100	07/21/23	DATE: 07/21/2023
2			DRAWING No 23-129
3			
4			
5			SHEET
6			3 OF 18

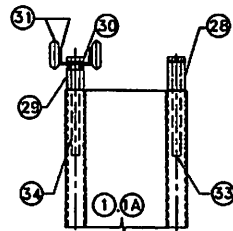


EXTERIOR

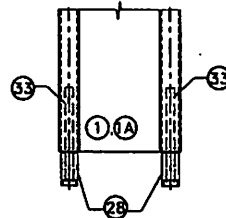


ASSEMBLY AT (31).


(31) GO EVERY OTHER INTERIOR KNUCKLE)

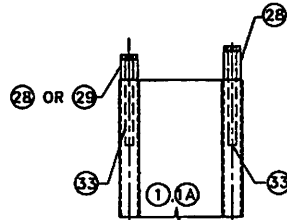


EXTERIOR

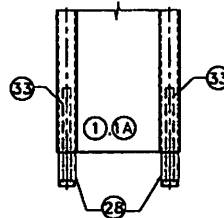

ASSEMBLY IN BETWEEN (31).

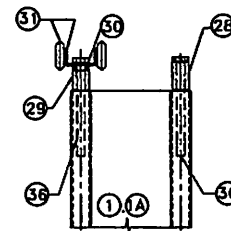


EXTERIOR

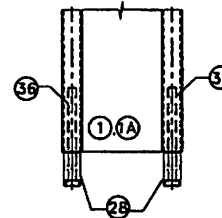


ASSEMBLY AT (31).

(31) GO EVERY OTHER INTERIOR KNUCKLE)

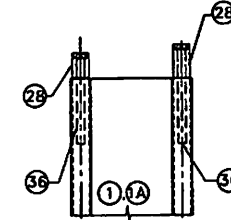

EXTERIOR

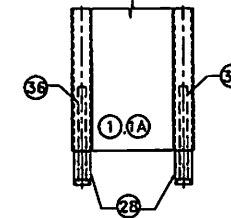

ASSEMBLY IN BETWEEN (31).

TYPICAL SHUTTER ASSEMBLY WHEN 2 3/4" LONG NOMINAL PINS ARE USED *

SCALE: 1/4" = 1"

TYPICAL SHUTTER ASSEMBLY WHEN 3" LONG NOMINAL PINS ARE USED

SCALE: 1/4" = 1"

*THE HV PINS & BUSHINGS ARE PRE-ASSEMBLED. TO KEEP BUSHINGS ON THE PIN A NOMINAL 0.275" O.D. x 0.130" I.D. x 0.072" THK. RUBBER RING IS PLACED OVER THE END OF THE SCREW, THE RING IS LEFT ON THE PIN WHEN INSTALLED INTO THE KNUCKLE'S SCREW BOSS.

FLORIDA BUILDING CODE (High Velocity Hurricane Zone)

WALTER A. TILIT, JR.
P.E.
No. 44167
STATE OF FLORIDA
7/21/2023
P.E. SEAL/SIGNATURE/DATE

© 2023 TILTECO, INC.

TILTECO INC.


TILIT TESTING & ENGINEERING COMPANY
6355 N.W. 36th St., Ste. 305, VIRGINIA GARDENS, FLORIDA 33166
Phone : (305)871-1530 . Fax : (305)871-1531
e-mail: tilteco@aol.com
CA-0008719
WALTER A. TILIT Jr. P.E.
FLORIDA Lic. # 44167

A.S.S.A.
American Shutter Systems
Association, Inc.
4268 Westroads Drive
West Palm Beach, FL 33407

© 2020 EASTERN METAL SUPPLY, INC.

BERTHA HV™ Accordion Shutter System			
H.V. BLADE #3 W/ OR W/O H.V. WINDOW BLADE #3	REV. No	DESCRIPTION	DATE
	1	OLD 20-150	07/21/23
	2		
	3		
	4		
	5		
	6		

DRAWN BY: Y.M.
DATE: 07/21/2023
DRAWING No
23-129
SHEET
3A OF 18

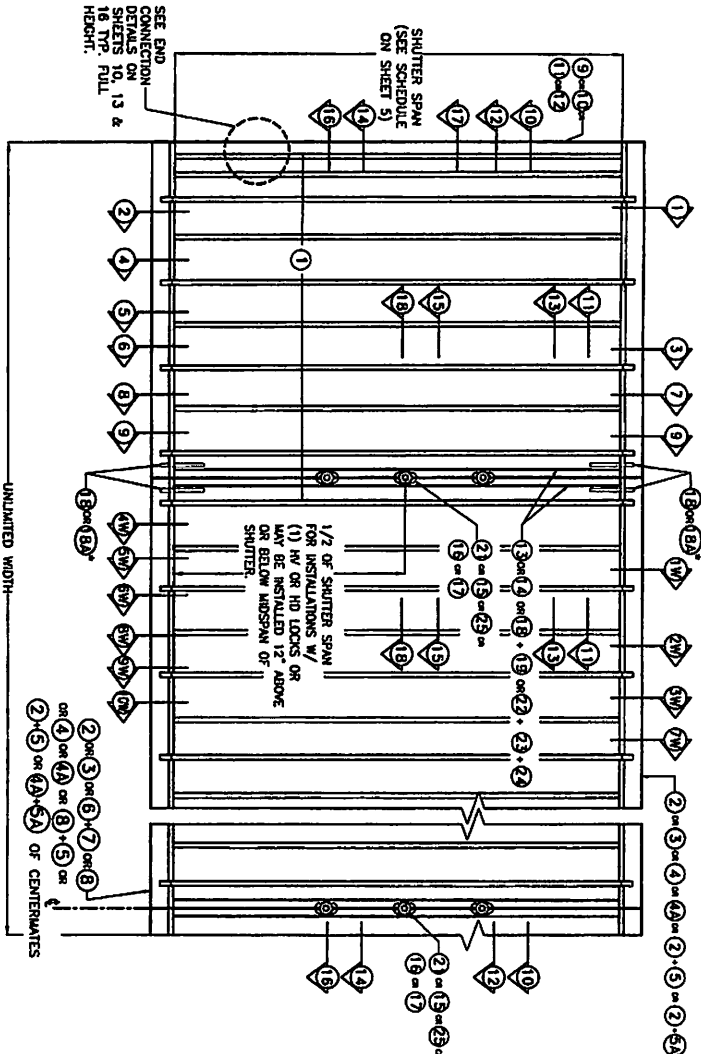

TYPICAL ① H.V. BLADE #3 SHUTTER ELEVATION

N.I.S.

SEE LIMITATIONS OF USE FOR BLADE ② ON SHEET 18.

**NOTES ON HV, HV "T" AND HD LOCKS AND CENTERMATES:
VALID ONLY FOR INSTALLATIONS W/ HV ① BLADE**

- * **APPLICATION W/ HV LOCKS AND CENTERMATES:**
 - MANDATORY CONDITION #1:** ONE HV LOCK ⑬ OR ⑭ OR ⑮ SHALL BE USED AT 1/2 OF SHUTTER SPAN FOR ANY SPAN OR 12" ABOVE OR BELOW 1/2 OF SHUTTER SPAN FOR SPANS UP TO 168". AND FOR INSTALLATIONS AT ANY ELEVATION EXCEPT FOR INSTALLATIONS INTO METAL STUDS, HV LOCK ⑬ OR ⑭ OR ⑮ MAY BE USED AS AN INSIDE OR OUTSIDE LOCK, ATTACHED TO ⑬ OR ⑭ CENTERMATES W/ (2) 1/4"-20 x 1/2" LONG FLAT HEAD S.S. W.S. LOCATION OF LOCK SHALL BE AS INDICATED ON TYPICAL SHUTTER ELEVATION. USE OF LOCKING RODS ②⑦ AND ②⑧ IS COMPLETELY OPTIONAL.
 - MANDATORY CONDITION #2 FOR INSTALLATIONS INTO METAL STUDS:** ONE HV LOCK ⑬ OR ⑭ OR ⑮ SHALL BE USED AT 1/2 OF SHUTTER SPAN FOR ANY SPAN OR 12" ABOVE OR BELOW 1/2 OF SHUTTER SPAN FOR SPANS UP TO 168". AND FOR INSTALLATIONS INTO METAL STUDS, HV LOCK ⑬ OR ⑭ OR ⑮ MAY BE USED AS AN INSIDE OR OUTSIDE LOCK, ATTACHED TO ⑬ OR ⑭ CENTERMATES W/ (2) 1/4"-20 x 1/2" LONG FLAT HEAD S.S. W.S. LOCATION OF LOCK SHALL BE AS INDICATED ON TYPICAL SHUTTER ELEVATION. USE OF LOCKING RODS ②⑦ AND ②⑧ IS COMPLETELY MANDATORY.
 - MANDATORY CONDITION #3 FOR KEystone MOUNTING INSTALLATIONS:** ONE HV LOCK ⑬ OR ⑭ OR ⑮ SHALL BE USED AT 1/2 OF SHUTTER SPAN FOR ANY SPAN OR 12" ABOVE OR BELOW 1/2 OF SHUTTER SPAN FOR SPANS UP TO 86". AND FOR INSTALLATIONS AT ANY ELEVATION, HV LOCK ⑬ OR ⑭ OR ⑮ MAY BE USED AS AN INSIDE OR OUTSIDE LOCK, ATTACHED TO ⑬ OR ⑭ SYMMETRICAL CENTERMATES W/ (2) 1/4"-20 x 1/2" LONG FLAT HEAD S.S. W.S. LOCATION OF LOCK SHALL BE AS INDICATED ON TYPICAL SHUTTER ELEVATION. USE OF LOCKING RODS ②⑦ AND ②⑧ IS COMPLETELY MANDATORY.
 - GENERAL CONDITION #4:** IF DESIRED, FOR BETTER PERFORMANCE OR FOR SECURITY PURPOSES, UP TO TWO HV LOCKS ⑬, ⑭ OR ⑮ MAY BE USED AS AN INSIDE OR OUTSIDE LOCK. CONNECTION OF LOCKS TO CENTERMATES ⑬ OR ⑭ SHALL BE AS INDICATED ON NOTE (1) ABOVE. LOCATION OF LOCKS SHALL BE AS INDICATED ON TYPICAL SHUTTER ELEVATION.
- * **APPLICATION W/ HV "T" LOCKS AND CENTERMATES:**
 - SECOND ALTERNATE TO MANDATORY CONDITION #1 VALID ONLY FOR HV "T" LOCK ②①:** AND CENTERMATES ②② AND ②③, ONE ALTERNATE HV "T" LOCK ②① MAY BE INSTALLED IN LIEU OF OTHER LOCKS FOR ANY SPAN AND INSTALLATION AT ANY ELEVATION. ALTERNATE LOCK ②① MAY BE USED AS AN INSIDE OR OUTSIDE LOCK. ATTACHMENT OF LOCK ②① INCLUDES USING "J" CLIP ②②, AS SHOWN ON SECTION 15, SHEET 12, WHICH MUST BE CONNECTED TO CENTERMATES ②② AND ②③ W/ 1/4" - 8-20x1" S.S.W.S. INTO A 1/4" x 5/8" x 5/8" RIVNET. LOCK MAY BE INSTALLED AT MIDSPAN OR 12" MAXIMUM ABOVE AND BELOW MIDSPAN. USE OF TWO LOCKING RODS ②⑦ OR ②⑧ TOP AND BOTTOM IS MANDATORY.
- * **APPLICATION W/ HD LOCKS & CENTERMATES:**
 - THIRD ALTERNATE TO MANDATORY CONDITION #1 VALID FOR HD LOCK ②④ W/ (2) HD CENTERMATES ②⑤ OR ②⑥ OR ②⑦ ± ②⑧ W/ ②⑨:**
 - ONE ALTERNATE HD LOCK ②④ MAY BE USED IN LIEU OF OTHER LOCKS FOR ANY SPAN AND INSTALLATIONS AT ANY ELEVATION. ALTERNATE HD LOCK ②④ MAY BE USED AS AN INSIDE OR OUTSIDE LOCK. ATTACHMENT OF HD LOCK ②④ TO ②⑤ W/ (2) ②⑧ x 3/8" F.H. S.S.W.S. AND INCLUDES REINFORCEMENT INSERT ②⑩ AS SHOWN ON SECTION 18, SHEET 12. LOCK MAY BE INSTALLED AT MIDSPAN OR 12" MAXIMUM BELOW OR ABOVE MIDSPAN. USE OF LOCKING RODS ②⑦ OR ②⑧ IS COMPLETELY OPTIONAL.

STATE OF FLORIDA
P.E. SEAL/SIGNATURE/DATE

© 2023 TILITECO, INC.
TILITECO INC.
TILIT TESTING & ENGINEERING COMPANY
CA-0006719
WALTER A. TILIT, P.E.
FLORIDA Lic. # 44167

A.S.S.A.
American Shutter Systems
Association, Inc.
4268 Westlakes Drive
West Palm Beach, FL 33407

© 2020 EASTERN METAL SUPPLY, INC.			
BERTHA HV™			
Accordion Shutter System			
HV BLADE #3 W/ OR W/O HV WINDOW BLADE #3			
REV. NO.	DESCRIPTION	DATE	DESIGN BY T.A.L.
1	02-20-160	07/21/20	
2		07/21/2023	
3			
4			
5			
6			
DRAWING NO			23-129
SHEET			4 OF 18

FOR INSTALLATIONS W/ ① HV BLADE. Δ

POURED CONCRETE, CONCRETE BLOCK +

MAXIMUM PRESSURE RATING (psi)	WALL MOUNTING			FLOOR / CEILING MOUNTING			MIN. SEPARATION TO GLASS		
	L (F)	L (F)	L (F)	L (F)	L (F)	L (F)	KNUCKLE	LOC	CENTRAL

35	12'-7"	13'-0"	12'-7"	13'-0"	12'-7"	13'-0"	4"	4 3/8"	4 3/8"
40	11'-10"	12'-3"	11'-10"	12'-3"	11'-10"	12'-3"	4"	4 3/8"	4 3/8"
45	11'-9"	11'-11"	11'-9"	11'-11"	11'-9"	11'-11"	4"	4 3/8"	4 3/8"
50	11'-5"	11'-6"	11'-5"	11'-6"	11'-5"	11'-6"	4"	4 3/8"	4 3/8"
55	11'-4"	11'-4"	11'-4"	11'-4"	11'-4"	11'-4"	4"	4 3/8"	4 3/8"
60	10'-6"	10'-6"	10'-6"	10'-6"	10'-6"	10'-6"	4"	4 3/8"	4 3/8"
65	8'-8"	8'-8"	8'-8"	8'-8"	8'-8"	8'-8"	4"	4 3/8"	4 3/8"
70	8'-3"	8'-3"	8'-3"	8'-3"	8'-3"	8'-3"	3 1/8"	4 1/8"	4 1/8"
75	7'-9"	7'-9"	7'-9"	7'-9"	7'-9"	7'-9"	3 1/8"	4 1/8"	4 1/8"
80	7'-3"	7'-3"	7'-3"	7'-3"	7'-3"	7'-3"	3 1/8"	4 1/8"	4 1/8"
85	6'-10"	6'-10"	6'-10"	6'-10"	6'-10"	6'-10"	3 1/8"	4 1/8"	4 1/8"
90	5'-7"	5'-7"	5'-7"	5'-7"	5'-7"	5'-7"	3 1/8"	4 1/8"	4 1/8"
95	5'-6"	5'-6"	5'-6"	5'-6"	5'-6"	5'-6"	3 1/8"	4 1/8"	4 1/8"
100	5'-5"	5'-5"	5'-5"	5'-5"	5'-5"	5'-5"	3 1/8"	4 1/8"	4 1/8"
105	5'-3"	5'-3"	5'-3"	5'-3"	5'-3"	5'-3"	3 1/8"	4 1/8"	4 1/8"
110	5'-2"	5'-2"	5'-2"	5'-2"	5'-2"	5'-2"	3 1/8"	2 3/4"	2 3/4"

↑ EXCEPT THAT MAXIMUM SHUTTER SPAN "L+" OR "L-*" AND MAXIMUM A.S.D. DESIGN PRESSURE RATING FOR INSTALLATIONS INTO CONCRETE OR CONCRETE BLOCK SHALL BE LIMITED AS FOLLOWS:
1- CONNECTIONS TO KEYSTONE MOUNTING LIMITED TO +64-72 p.s.f. AND 7'-6" SPAN, SEE SECTION 9 ON SHEET 10.

✱ EXCEPT THAT MAXIMUM SHUTTER SPAN "L+" OR "L-*" AND MAXIMUM A.S.D. DESIGN PRESSURE RATING FOR INSTALLATIONS INTO WOOD SHALL BE LIMITED AS FOLLOWS:
1- CONNECTIONS TO PLYWOOD LIMITED TO +62 p.s.f. AND 8'-11" SPAN, SEE SECTION 5W ON SHEET 14.
2- CONNECTIONS TO HOLLOW CEILING LIMITED TO +62 p.s.f. AND 8'-0" SPAN, SEE SECTION 2W ON SHEET 14.

P.E. SEAL/SIGNATURE/DATE
7/21/2023
STATE OF FLORIDA
NO. 44187
REGISTERED PROFESSIONAL ENGINEER

WALTER A. TILTIT, P.E.
CA-0006719
FLORIDA LIC. # 44187
© 2023 TILTICO, INC.

A.S.S.A.
American Shutter Systems
Association, Inc.
4268 Westroads Drive
West Palm Beach, FL 33407

© 2020 EASTERN METAL SUPPLY, INC.
BERTHA HVTM
HY. BLADE #3 W/ OR W/O HY. WINDOW BLADE #3
Accordion Shutter System
DRAWN BY: Y.L.
DATE: 07/21/2023
DRAWING No. 23-129
SHEET 3 OF 18

FOR INSTALLATIONS W/ ① HV BLADE. Δ

FOR METAL STUD INSTALLATIONS ■

MAXIMUM PRESSURE RATING (psi)	WALL MOUNTING			FLOOR / CEILING MOUNTING			MIN. SEPARATION TO GLASS		
	L (F)	L (F)	L (F)	L (F)	L (F)	L (F)	KNUCKLE	LOC	CENTRAL

72	6'-7"	6'-7"	6'-7"	6'-7"	6'-7"	6'-7"	2 3/4"	4 1/8"	4 1/8"
64	7'-0"	7'-0"	7'-0"	7'-0"	7'-0"	7'-0"	2 3/4"	4 1/8"	4 1/8"

MAXIMUM SHUTTER SPAN "L+" OR "L-*" (H.) FOR INSTALLATIONS W/ ① & ①A HV BLADES. Δ

62	8'-11"	8'-11"	8'-11"	8'-11"	8'-11"	8'-11"	3 1/2"	3 3/8"	3 3/8"
55	8'-6"	8'-6"	8'-6"	8'-6"	8'-6"	8'-6"	3 1/2"	3 3/8"	3 3/8"

MAXIMUM SHUTTER SPAN "L+" OR "L-*" (H.) FOR INSTALLATIONS W/ ① HV BLADES. Δ

FOR METAL STUD INSTALLATIONS ■

MAXIMUM PRESSURE RATING (psi)	WALL MOUNTING			FLOOR / CEILING MOUNTING			MIN. SEPARATION TO GLASS		
	L (F)	L (F)	L (F)	L (F)	L (F)	L (F)	KNUCKLE	LOC	CENTRAL

72	6'-7"	6'-7"	6'-7"	6'-7"	6'-7"	6'-7"	2 3/4"	4 1/8"	4 1/8"
64	7'-0"	7'-0"	7'-0"	7'-0"	7'-0"	7'-0"	2 3/4"	4 1/8"	4 1/8"

A INSTALLATION LEAD APPLICABLE FOR (1) HV AND (2) HV BLADES					
SUBSTRATES	CONCRETE & MASONRY	METAL STUD	WOOD	MOUNTINGS	
				WALL	FLOOR/CEILING
				1, 2, 3, 4, 5 & 9	6, 7 & 8
				7W, 9W & 10W	2W, 3W, 6W
				10	---

MAXIMUM ANCHOR * SPACING (in.) SCHEDULE FOR A GIVEN MAX. SHUTTER SPAN. A.S.D. DESIGN NEGATIVE PRESSURE RATING AND A CORRESPONDING MOUNTING TYPE FOR CONCRETE INSTALLATIONS

(SEE MOUNTINGS 1, 2, 3, 4 & 5 ON SHEET 9)

MAXIMUM SPAN (ft)	POURED CONCRETE																																				
	① & ② WALL MOUNTINGS W/ ③, ④ OR ⑤											③ & ④ WALL MOUNTING W/ ② + ⑤											⑤ WALL SILL MOUNTING W/ ② + ⑤														
	A.S.D. DESIGN NEGATIVE LOAD (psf)											A.S.D. DESIGN NEGATIVE LOAD (psf)											A.S.D. DESIGN NEGATIVE LOAD (psf)														
	30	40	50	60	70	80	90	100	110	30	40	50	60	70	80	90	100	110	30	40	50	60	70	80	90	100	110	30	40	50	60	70	80	90	100	110	
3'-0" OR LESS	9	9	9	9	9	9	9	9	9	9	9	9	9	9	9	9	9	9	9	9	9	9	9	9	9	9	9	9	9	9	9	9	9	9	9	9	
	-	-	-	-	-	-	-	-	-	-	-	-	-	-	-	-	-	-	-	-	-	-	-	-	-	-	-	-	-	-	-	-	-	-	-		
	9	9	9	9	9	9	9	9	9	9	9	9	9	9	9	9	9	9	9	9	9	9	9	9	9	9	9	9	9	9	9	9	9	9	9		
	9	9	9	9	9	9	9	9	9	9	9	9	9	9	9	9	9	9	9	9	9	9	9	9	9	9	9	9	9	9	9	9	9	9	9		
4'-0"	-	-	-	-	-	-	-	-	-	-	-	-	-	-	-	-	-	-	-	-	-	-	-	-	-	-	-	-	-	-	-	-	-	-	-		
	9	9	9	9	9	9	9	6	6	9	9	9	9	9	9	9	9	9	9	9	9	9	9	9	9	9	9	9	9	9	9	9	9	9	9		
	9	9	9	9	9	9	9	9	9	9	9	9	9	9	9	9	9	9	9	9	9	9	9	9	9	9	9	9	9	9	9	9	9	9	9		
	9	9	9	9	9	9	9	7.5	6	9	9	9	9	9	9	9	9	9	9	9	9	9	9	9	9	9	9	9	9	9	9	9	9	9	9		
5'-0"	-	-	-	-	-	-	-	-	-	-	-	-	-	-	-	-	-	-	-	-	-	-	-	-	-	-	-	-	-	-	-	-	-	-	-		
	9	9	9	9	9	9	9	9	9	9	9	9	9	9	9	9	9	9	9	9	9	9	9	9	9	9	9	9	9	9	9	9	9	9	9		
	9	9	9	9	9	9	9	8.5	7	5.5	9	9	9	9	9	9	9	9	9	9	9	9	9	9	9	9	9	9	9	9	9	9	9	9	9		
	9	9	9	9	9	9	9	8.5	6.5	5	-	9	9	9	9	9	9	9	9	9	9	9	9	9	9	9	9	9	9	9	9	9	9	9	9		
6'-0"	-	-	-	-	-	-	-	-	-	-	-	-	-	-	-	-	-	-	-	-	-	-	-	-	-	-	-	-	-	-	-	-	-	-	-		
	9	9	9	9	6.5	4.5	4	3	-	9	9	9	9	9	9	9	9	9	9	9	9	9	9	9	9	9	9	9	9	9	9	9	9	9	9		
	9	9	9	9	9	7.5	5.5	4.5	-	9	9	9	9	9	9	9	9	9	9	9	9	9	9	9	9	9	9	9	9	9	9	9	9	9	9		
	9	9	9	9	8	6	4.5	-	-	9	9	9	9	9	9	9	9	9	9	9	9	9	9	9	9	9	9	9	9	9	9	9	9	9	9		
7'-0"	-	-	-	-	-	-	-	-	-	-	-	-	-	-	-	-	-	-	-	-	-	-	-	-	-	-	-	-	-	-	-	-	-	-	-		
	9	9	9	6.5	4.5	3.5	3.5	-	9	9	9	9	9	9	9	9	9	9	9	9	9	9	9	9	9	9	9	9	9	9	9	9	9	9	9		
	9	9	9	9	7	5.5	4	-	-	9	9	9	9	9	9	9	9	9	9	9	9	9	9	9	9	9	9	9	9	9	9	9	9	9	9		
	9	9	9	6.5	6	4.5	-	-	-	9	9	9	9	9	9	9	9	9	9	9	9	9	9	9	9	9	9	9	9	9	9	9	9	9	9		
8'-0"	-	-	-	-	-	-	-	-	-	-	-	-	-	-	-	-	-	-	-	-	-	-	-	-	-	-	-	-	-	-	-	-	-	-	-		
	9	9	8	4.5	3.5	-	-	-	-	9	9	9	9	9	9	9	9	9	9	9	9	9	9	9	9	9	9	9	9	9	9	9	9	9	9		
	9	9	9	7.5	5.5	4	-	-	-	9	9	9	9	9	9	9	9	9	9	9	9	9	9	9	9	9	9	9	9	9	9	9	9	9	9		
	9	9	9	6.5	4.5	-	-	-	-	9	9	9	9	9	9	9	9	9	9	9	9	9	9	9	9	9	9	9	9	9	9	9	9	9	9		
9'-0"	-	-	-	-	-	-	-	-	-	-	-	-	-	-	-	-	-	-	-	-	-	-	-	-	-	-	-	-	-	-	-	-	-	-	-		
	9	9	5.5	3.5	-	-	-	-	-	9	9	9	9	9	9	9	9	9	9	9	9	9	9	9	9	9	9	9	9	9	9	9	9	9	9		
	9	9	8.5	5.5	4	-	-	-	-	9	9	9	9	9	9	9	9	9	9	9	9	9	9	9	9	9	9	9	9	9	9	9	9	9	9		
	9	9	7.5	5	4	-	-	-	-	9	9	9	9	9	9	9	9	9	9	9	9	9	9	9	9	9	9	9	9	9	9	9	9	9	9		
10'-0"	-	-	-	-	-	-	-	-	-	-	-	-	-	-	-	-	-	-	-	-	-	-	-	-	-	-	-	-	-	-	-	-	-	-	-		
	9	8	4.5	3	-	-	-	-	-	9	9	9	9	9	9	9	9	9	9	9	9	9	9	9	9	9	9	9	9	9	9	9	9	9	9		
	9	9	7	4.5	-	-	-	-	-	9	9	9	9	9	9	9	9	9	9	9	9	9	9	9	9	9	9	9	9	9	9	9	9	9	9		
	9	9	6	4.5	3.5	-	-	-	-	9	9	9	9	9	9	9	9	9	9	9	9	9	9	9	9	9	9	9	9	9	9	9	9	9	9		
11'-0"	-	-	-	-	-	-	-	-	-	-	-	-	-	-	-	-	-	-	-	-	-	-	-	-	-	-	-	-	-	-	-	-	-	-	-		
	9	6	3.5	-	-	-	-	-	-	9	9	9	9	9	9	9	9	9	9	9	9	9	9	9	9	9	9	9	9	9	9	9	9	9	9		
	9	9	5.5	4	-	-	-	-	-	9	9	9	9	9	9	9	9	9	9	9	9	9	9	9	9	9	9	9	9	9	9	9	9	9	9		
	9	8.5	6	3.5	-	-	-	-	-	9	9	9	9	9	9	9	9	9	9	9	9	9	9	9	9	9	9	9	9	9	9	9	9	9	9		
12'-0"	-	-	-	-	-	-	-	-	-	-	-	-	-	-	-	-	-	-	-	-	-	-	-	-	-	-	-	-	-	-	-	-	-	-	-		
	9	4.5	3	-	-	-	-	-	-	9	9	9	9	9	9	9	9	9	9	9	9	9	9	9	9	9	9	9	9	9	9	9	9	9	9		
	9	7.5	4.5	-	-	-	-	-	-	9	9	9	9	9	9	9	9	9	9	9	9	9	9	9	9	9	9	9	9	9	9	9	9	9	9		
	9	7	-	-	-	-	-	-	-	9	9	-	-	-	-	-	-	-	9	9	-	-	-	-	-	-	-	-	-	-	-	-	-	-			
13'-0"	-	-	-	-	-	-	-	-	-	-	-	-	-	-	-	-	-	-	-	-	-	-	-	-	-	-	-	-	-	-	-	-	-	-	-		
	8.5	4	-	-	-	-	-	-	-	9	9	-	-	-	-	-	-	-	9	9	-	-	-	-	-	-	-	-	-	-	-	-	-	-			
	9	6	-	-	-	-	-	-	-	9	9	-	-	-	-	-	-	-	9	9	-	-	-	-	-	-	-	-	-	-	-	-	-	-			
	-	-	-	-	-	-	-	-	-	-	-	-	-	-	-	-	-	-	-	-	-	-	-	-	-	-	-	-	-	-	-	-	-	-			

***SPECIFICATIONS ON ANCHOR REQUIREMENTS: POURED CONCRETE OR CONCRETE BLOCK SUBSTRATES**

1. ANCHORS TO WALL SHALL BE AS FOLLOWS:

- (A) TO EXISTING POURED CONCRETE:
 - 1/4" TAPCON W/ ADVANCED THREADFORM TECHNOLOGY, AS MANUFACTURED BY L.T.W. BUILDEX. (Min. $f_c = 3$ ksi).
 - 1/4" x 3/4" ALL POINTS SOLID-SET ANCHORS AS DISTRIBUTED BY ALL POINTS SCREW, BOLT & SPECIALTY COMPANY. (Min. $f_c = 3$ ksi).
 - 1/4" BLUE TAP CONCRETE ANCHORS WITH CAP, AS MANUFACTURED BY FLORIDA FASTENERS DIRECT, INC. (Min. $f_c = 2$ ksi).
 - 1/4" TAPPER+ ANCHORS AS MANUFACTURED BY DEWALT, INC. (Min. $f_c = 3$ ksi), AND DISTRIBUTED BY ALL POINTS SCREW, BOLT & SPECIALTY COMPANY OR ANY OTHER APPROVED LICENSED OR AUTHORIZED VENDOR REGISTERED W/ THE AMERICAN SHUTTER SYSTEMS ASSOCIATION, INC.

NOTES:

A.1) MINIMUM EMBEDMENT INTO POURED CONCRETE OF TAPCON W/ ADVANCED THREADFORM TECHNOLOGY AND TAPPER+ ANCHORS IS 1 3/4", AND 1 1/2" FOR BLUE TAP WITH CAP ANCHORS.

A.2) MINIMUM EMBEDMENT OF 1/4" x 3/4" ALL POINTS SOLID-SET ANCHORS SHALL BE 7/8" INTO THE POURED CONCRETE. NO EMBEDMENT INTO STUCCO SHALL BE PERMITTED. 1/4" #20 S.S. MACHINE SCREW USED SHALL BE 1 1/2" LONG MINIMUM SHOULD STUCCO EXIST, AND 1" MINIMUM FOR WALLS WITH NO STUCCO.

A.3) IN CASE THAT PRECAST STONE, PRECAST CONCRETE PANELS, PAVERS OR ANY VENEER BE FOUND ON THE EXISTING WALL OR FLOOR, ANCHORS SHALL BE LONG ENOUGH TO REACH THE MAIN STRUCTURE BEHIND SAID WALL FINISHES. ANCHORAGE SHALL BE AS INDICATED ON NOTES A.1) & A.2) ABOVE. FOR INSTALLATIONS ON VINYL SIDING WITH OR WITHOUT METAL STUDS OR EPS WITH WOOD STUDS CONSULT THIS ENGINEER. FOR INSTALLATIONS INTO EPS WITH METAL STUDS SEE SHEET 10.

(B) TO EXISTING ASTM C-90 CONCRETE BLOCK WALL:

- 1/4" TAPCON W/ ADVANCED THREADFORM TECHNOLOGY ANCHORS, AS MANUFACTURED BY L.T.W. BUILDEX.
- 1/4" x 3/4" ALL POINTS SOLID-SET ANCHORS AS DISTRIBUTED BY ALL POINTS SCREW, BOLT & SPECIALTY COMPANY.
- 1/4" BLUE TAP CONCRETE ANCHORS WITH CAP, AS MANUFACTURED BY FLORIDA FASTENERS DIRECT, INC.
- 1/4" TAPPER+ ANCHORS AS MANUFACTURED BY DEWALT, INC. AND DISTRIBUTED BY ALL POINTS SCREW, BOLT & SPECIALTY COMPANY OR ANY OTHER APPROVED LICENSED OR AUTHORIZED VENDOR REGISTERED W/ THE AMERICAN SHUTTER SYSTEMS ASSOCIATION, INC.

NOTES:

B.1) MINIMUM EMBEDMENT INTO CONCRETE BLOCK OF TAPCON W/ ADVANCED THREADFORM TECHNOLOGY ANCHOR IS 1, AND 1 1/4" FOR TAPPER+ AND BLUE TAP WITH CAP ANCHORS.

B.2) MINIMUM EMBEDMENT OF 1/4" x 3/4" ALL POINTS SOLID-SET ANCHORS SHALL BE ENTIRELY EMBEDDED INTO THE CONCRETE BLOCK. NO EMBEDMENT INTO STUCCO SHALL BE PERMITTED. 1/4" #20 S.S. MACHINE SCREW USED SHALL BE 1 1/2" LONG MINIMUM SHOULD STUCCO EXIST, AND 1" MINIMUM FOR WALLS WITH NO STUCCO.

B.3) IN CASE THAT PRECAST STONE, PRECAST CONCRETE PANELS, PAVERS OR ANY VENEER BE FOUND ON THE EXISTING WALL OR FLOOR, ANCHORS SHALL BE LONG ENOUGH TO REACH THE MAIN STRUCTURE BEHIND SAID WALL FINISHES. ANCHORAGE SHALL BE AS INDICATED ON NOTES B.1) & B.2) ABOVE. FOR INSTALLATIONS ON VINYL SIDING WITH OR WITHOUT METAL STUDS OR EPS WITH WOOD STUDS CONSULT THIS ENGINEER. FOR INSTALLATIONS INTO EPS WITH METAL STUDS SEE SHEET 10.

(C) ANCHORS SHALL BE INSTALLED FOLLOWING ALL OF THE RECOMMENDATIONS AND SPECIFICATIONS OF THE ANCHOR'S MANUFACTURER.

(D) SEE SCHEDULE BELOW FOR EDGE DISTANCE (E.D.) VERSUS SPACING RELATIONSHIP FOR ANCHORS.

EDGE DISTANCE VERSUS SPACING SCHEDULE FOR ANCHORS:


MAXIMUM ANCHOR SPACINGS ARE VALID FOR EDGE DISTANCES INDICATED BELOW. FOR E. D. LESS THAN THE INDICATED, REDUCE ANCHOR SPACING BY MULTIPLYING SPACING SHOWN ON SCHEDULE BY THE FOLLOWING FACTORS. REDUCED SPACING OBTAINED USING FACTOR SHALL NOT BE LESS THAN MINIMUM SPACING INDICATED FOR EACH ANCHOR TYPE.

ACTUAL EDGE DISTANCE E.D.	FACTOR			
	TAPCON WITH ADVANCED THREADFORM TECH.		ALL POINTS SOLID SET	BLUE TAP WITH CAP
	MIN. SPACING		MIN. SPACING = 3 1/2"	MIN. SPACING = 3"
	POURED CONCRETE MIN. E.D. = 3 1/2"	CONCRETE BLOCK MIN. E.D. = 2 1/2"	POURED CONCRETE & CONCRETE BLOCK MIN. E.D. = 3 1/2"	POURED CONCRETE & CONCRETE BLOCK MIN. E.D. = 3"
3"	0.90	1.0	0.78	1.0
2 1/2"	0.81	1.0	-	0.67
2"	0.71	-	-	0.51
1 3/4"	0.61	-	-	0.43
1 1/2"	-	-	-	0.35

① HV BLADE #3 OR ① HV BLADE #3 W/
①A HV WINDOW BLADE WORKING IN UNISON◆

◆ SEE LIMITATIONS OF USE FOR BLADE ①A ON SHEET 18.

FLORIDA BUILDING CODE (High Velocity Hurricane Zone)

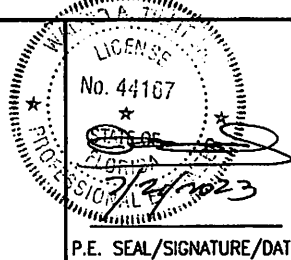

© 2023 TILTECO, INC.
TILTECO INC.
TILLIT TESTING & ENGINEERING COMPANY
4355 N.W. 36th St., Ste. 303, VIRGINIA GARDENS, FLORIDA 33166
Phone : (305)871-1530 • Fax : (305)871-1531
e-mail: Tiltco@aol.com
CA-0006719
WALTER A. TILLIT JR. P.E.
FLORIDA Lic. # 44167

A.S.S.A.
American Shutter Systems
Association, Inc.
4268 Westroads Drive
West Palm Beach, FL 33407

© 2020 EASTERN METAL SUPPLY, INC.
BERTHA HTM™
Accordion Shutter System
H.V. BLADE #3 W/ OR W/O H.V. WINDOW BLADE #3
REV. No. DESCRIPTION DATE DRAWN BY: Y.M.
1 OLD 20-100 07/21/23 DATE: 07/21/2023
2
3
4
5
6
DRAWING No. 23-129
SHEET 6 OF 18

ANCHOR SPACING LENGTH		TYPICAL * BLUE TYP WITH CAP ALL PORTS SOLID-SET TYPICAL W/ ADVANCED THE/STANDARD TYPICAL		MAXIMUM ANCHOR * SPACING (in.) SCHEDULE FOR A GIVEN MAX. SHUTTER SPAN. A.S.D. DESIGN NEGATIVE PRESSURE RATING AND A CORRESPONDING MOUNTING TYPE FOR CONCRETE OR CONCRETE BLOCK INSTALLATIONS (SEE MOUNTINGS 1 THRU 8, SEE SHEETS 9 & 10)		* SEE ANCHOR SPECIFICATIONS ON SHEET 6 * SEE LIMITATIONS OF USE FOR BLADE (A) ON SHEET 18.	
CONCRETE BLOCK		① & ② WALL MOUNTINGS W/ ③ OR ④		⑤ WALL SILL MOUNTING W/ ⑥ + ⑦ + ⑧		⑨ FLOOR MOUNTING W/ ⑩ + ⑪	

(SEE MOUNTINGS ON SHEETS 14 & 15)

4. NOTES ON ANCHORS REQUIREMENTS: WOOD SUBSTRATES.

1. ANCHORS TO WALL, FLOOR OR SOLID WOOD SOFFIT SHALL BE AS FOLLOWS:
 - 1/4" TAPCON W/ ADVANCED THREADFORM TECHNOLOGY ANCHORS, AS MANUFACTURED BY L.T.W. BUILDEX W/ MINIMUM PENETRATION OF THREADED AREA AS INDICATED AT EACH SECTION ON SHEETS 14 & 15.EXCEPTION: SEE NOTE 2 BELOW.
2. ANCHORS TO HOLLOW CEILING SHALL BE AS PER MOUNTING TYPE 2W, SHEET 14 AND SHALL CONSIST OF LAG SCREWS AS PER NDS 2018 SPECIFICATIONS.
3. SUBSTRATE SHALL CONSIST OF THE FOLLOWING:
 - SOUTHERN PINE NO. 2 W/ G=0.55 (N.D.S)
 - DOUGLAS FIR W/ G=0.50 (N.D.S.)
 - SPRUCE PINE FIR NORTH W/ G=0.43 (N.D.S.)
 - SPRUCE PINE FIR SOUTH W/ G=0.38 (N.D.S.)
 - MIN. 1/2" CDX PLYWOOD (1886 APA)
4. ANCHORS SHALL BE INSTALLED FOLLOWING ALL OF THE RECOMMENDATIONS AND SPECIFICATIONS PER NDS 2018

◆ SEE LIMITATIONS OF USE FOR
BLADE (1A) ON SHEET 18.


© 2020 EASTERN METAL SUPPLY, INC.

BERTHA HV™

Accordion Shutter System

H.V. BLADE #3 W/ OR W/O H.V. WINDOW BLADE #3

REV. No	DESCRIPTION	DATE	DRAWN BY: Y.M.
1	OLD 10-160	07/21/23	DATE: 07/21/2023
2			DRAWING No 23-129
3			
4			
5			
6			SHEET 8 OF 18

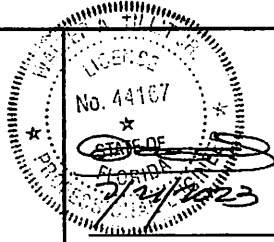

P.E. SEAL/SIGNATURE/DATE


© 2023 TELTECO, INC.




TILLIT TESTING & ENGINEERING COMPANY
8355 N.W. 36th St., Ste. 305, VIRGINIA GARDENS, FLORIDA 33166
Phone : (305)871-1530 . Fax : (305)871-1531
e-mail: tlitcco@aol.com
CA-0006718
WALTER A. TILLIT Jr. P.E.
FLORIDA Lic. # 44187

A.S.S.A.


**American Shutter Systems
Association, Inc.**
4268 Westroads Drive
West Palm Beach, FL 33407

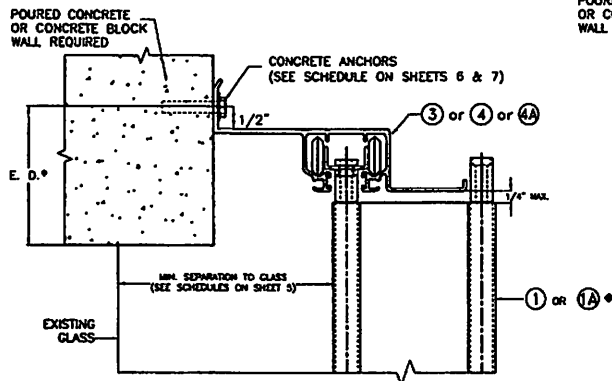


1 WALL MOUNTING INSTALLATION

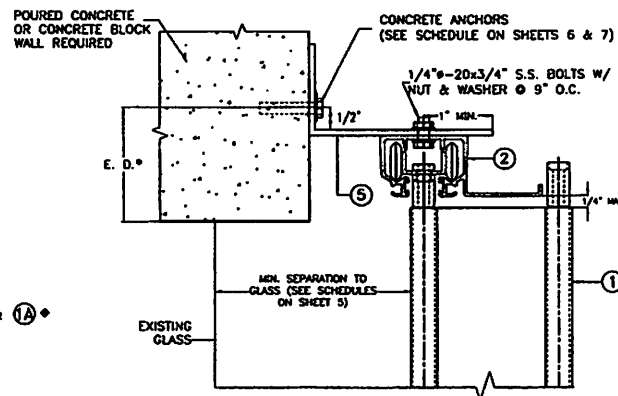


3 WALL MOUNTING INSTALLATION

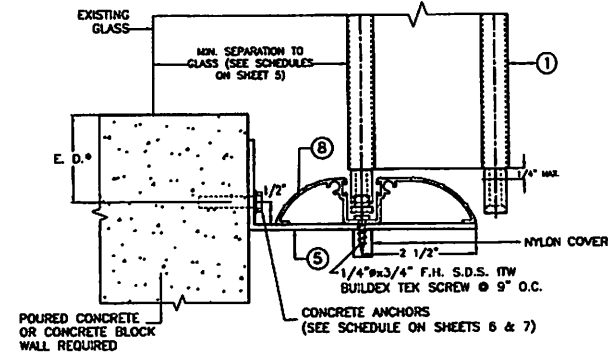


5 WALL MOUNTING INSTALLATION

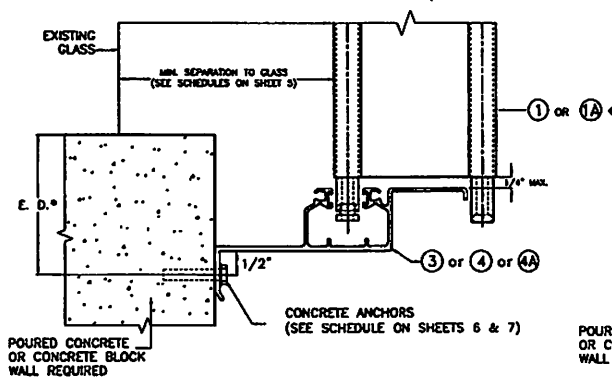

2 WALL MOUNTING INSTALLATION

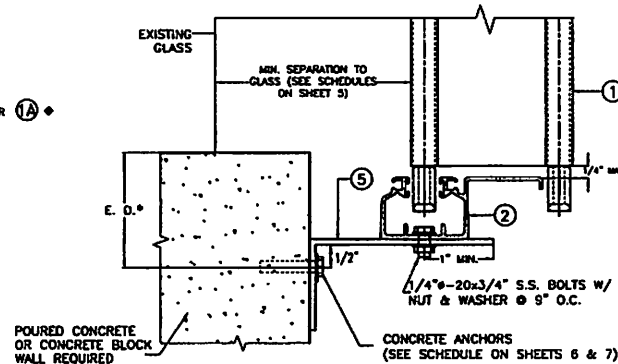

4 WALL MOUNTING INSTALLATION

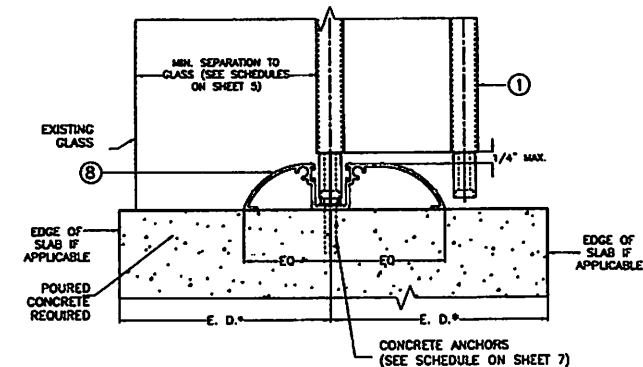

6 FLOOR MOUNTING INSTALLATION

NOTE FOR COMBINATION OF SECTIONS:

- 1- SEE SHEET 3 FOR TYPICAL SHUTTER ASSEMBLY
- 2- MOUNTING SECTIONS CAN BE COMBINED IN ANY WAY TO SUIT ANY INSTALLATION.

* E.D. = EDGE DISTANCE
(SEE NOTES & SCHEDULE ON SHEET 7)

◆ SEE LIMITATIONS OF USE FOR
BLADE 1A ON SHEET 18.

INSTALLATION DETAILS

SCALE 3/8"=1"

FLORIDA BUILDING CODE (High Velocity Hurricane Zone)

W.A. TILTECO
No. 44107
DATE OF
7/24/2023
P.E. SEAL/SIGNATURE/DATE

© 2023 TILTECO, INC.

TILTECO INC.

TILLIT TESTING & ENGINEERING COMPANY
6355 N.W. 36th St., Ste. 305, VIRGINIA GARDENS, FLORIDA 33166
Phone : (305) 871-1530 . Fax : (305) 871-1531
e-mail: tilteco@aol.com
CA-0008719
WALTER A. TILLIT Jr. P.E.
FLORIDA Lic. # 44167

A.S.S.A.
American Shutter Systems
Association, Inc.
4268 Westroads Drive
West Palm Beach, FL 33407


© 2020 EASTERN METAL SUPPLY, INC.

BERTHA HV™
Accordion Shutter System


H.V. BLADE #3 W/ OR W/O H.V. WINDOW BLADE #3

REV. No	DESCRIPTION	DATE	DRAWN BY: Y.M.
1	OLD 20-100	07/21/23	DATE: 07/21/2023
2			
3			
4			
5			
6			

DRAWING No
23-129
SHEET
9 OF 18

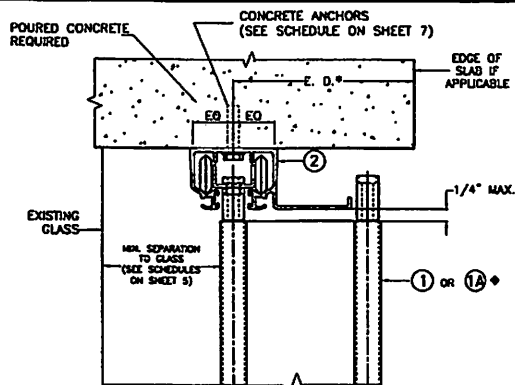

⑦ CEILING MOUNTING INSTALLATION

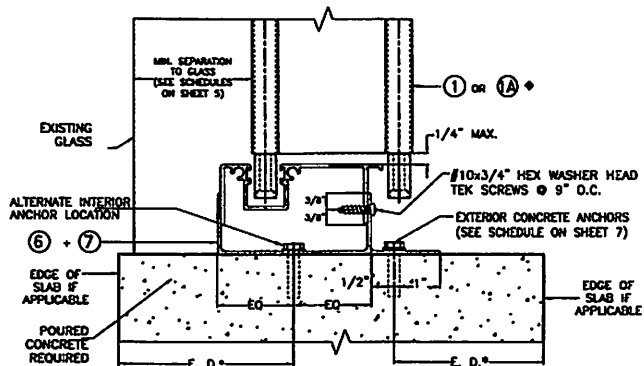


⑧ FLOOR MOUNTING INSTALLATION

NOTE: THIS INSTALLATION SHALL BE REMOVABLE WHEN PERFORMED ADJACENT TO AN OPERABLE EXIT OR ENTRANCE.

* E.D. = EDGE DISTANCE (SEE NOTES & SCHEDULE ON SHEET 7)

NOTE FOR COMBINATION OF SECTIONS:
1- SEE SHEET 3 FOR TYPICAL SHUTTER ASSEMBLY
2- MOUNTING SECTIONS CAN BE COMBINED IN ANY WAY TO SUIT ANY INSTALLATION.

SEE LIMITATIONS OF USE FOR BLADE 1A ON SHEET 18.

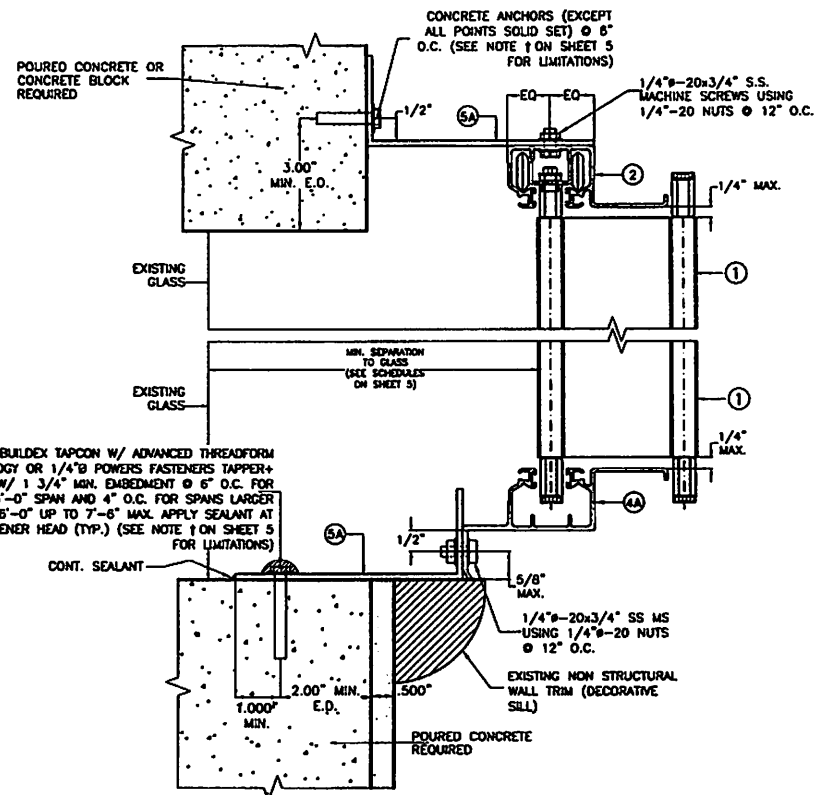

⑨ KEYSTONE MOUNTING INSTALLATION

MAXIMUM A.S.D. DESIGN PRESSURE: +64, -72 psf
MAXIMUM SHUTTER SPAN 7'-6"

INSTALLATION DETAILS (CONTINUED)

SCALE 3/8"=1"

FLORIDA BUILDING CODE (High Velocity Hurricane Zone)

STATE OF FLORIDA
P.E. SEAL/SIGNATURE/DATE

© 2023 TILTECO, INC.


TILTECO INC.

TILLIT TESTING & ENGINEERING COMPANY
6355 N.W. 36th St., Ste. 305, VIRGINIA GARDENS, FLORIDA 33166
Phone : (305)871-1530 . Fax : (305)871-1531
e-mail: tilteco@aol.com
CA-0008719
WALTER A. TILLIT Jr. P.E.
FLORIDA Lic. # 44167


A.S.S.A.
American Shutter Systems
Association, Inc.
4268 Westroads Drive
West Palm Beach, FL 33407

© 2020 EASTERN METAL SUPPLY, INC.

BERTHA HV™ Accordian Shutter System			
H.V. BLADE #3 W/ OR W/O H.V. WINDOW BLADE #3			
REV. No	DESCRIPTION	DATE	DRAWN BY: Y.M.
1	OLD 20-140	07/21/23	DATE: 07/21/2023
2			DRAWING No
3			23-129
4			SHEET
5			10 OF 18
6			

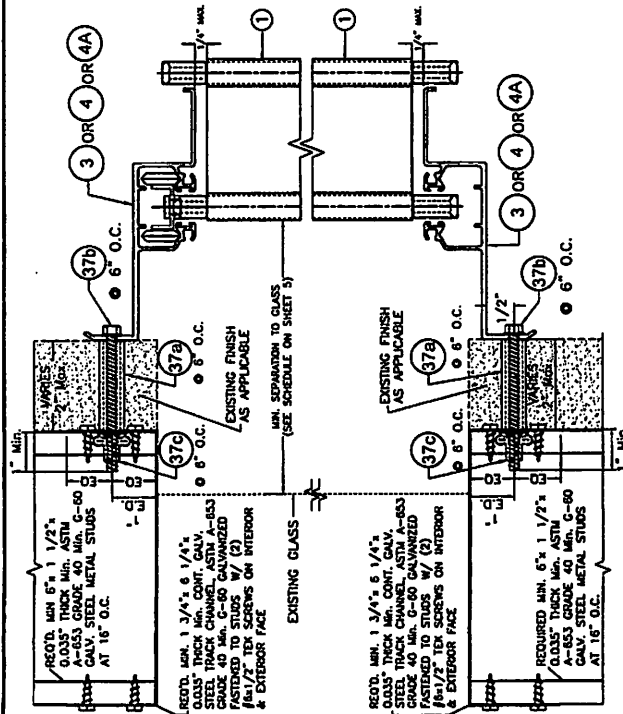

10 B.O. WALL MOUNTING INSTALLATION

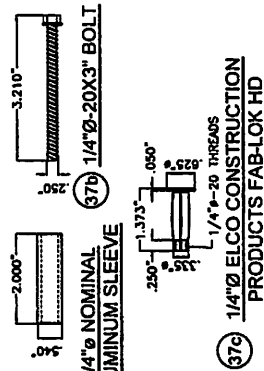

INSTALLATION DETAILS (CONTINUED)

SCALE 3/8"=1"

END INSTALLATION INTO METAL STUD WALL

SCALE 3/8"=1"


FLORIDA BUILDING CODE (High Velocity Hurricane Zone)

© 2020 EASTERN METAL SUPPLY, INC.

© 2023 TILTECO, INC.




TILIT TESTING & ENGINEERING COMPANY
6333 N.W. 36th St., Suite 305, Virginia Gardens, Florida 33166
Phone: (305) 971-1530 • Fax: (305) 971-1531
e-mail: info@tilit.com
WALTER A. TILIT, Jr., P.E.
FLORIDA Lic. # 44167

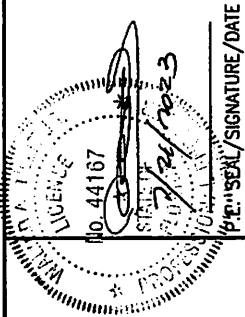

BERTHA HV™			
Accordion Shutter System			
HV. BLADE #5 W/ OR W/O HV. WINDOW BLADE #3			
REV. No.	DESCRIPTION	DATE	DRAWN BY: T.M.
1	OLD REV-140	07/21/23	
2			
3			
4			
5			
6			

A.S.S.A.
American Shutter Systems
Association, Inc.
4268 Westroads Drive
West Palm Beach, FL 33407

DRAWING No	23-129
SHEET	10A OF 18

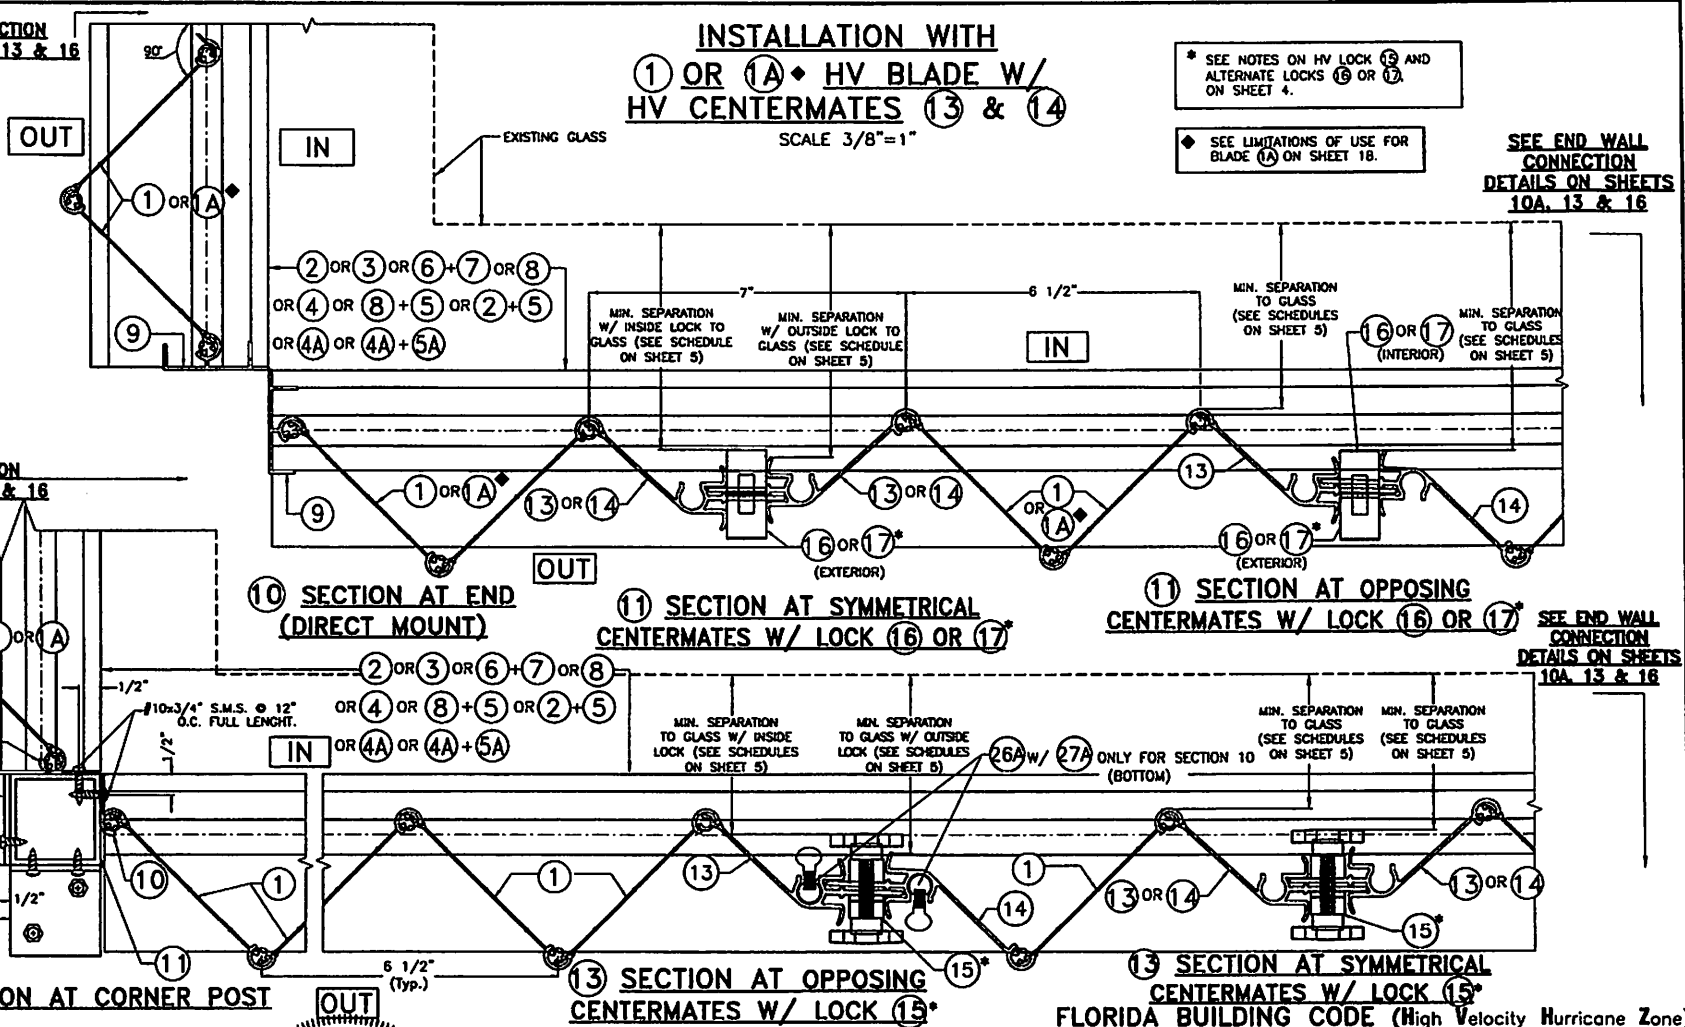

© 2023 TILTECO, INC.



TILLIT TESTING & ENGINEERING COMPANY
6355 N.W. 36th. St., Ste. 303, VIRGINIA GARDENS, FLORIDA 33166
Phone : (305)871-1530 . Fax : (305)871-1531
e-mail: tllico@aol.com
CA-0006719
WALTER A. TILLIT Jr. P.E.
FLORIDA Lic. # 44187

A.S.S.A.

**American Shutter Systems
Association, Inc.**
4268 Westroads Drive
West Palm Beach, FL 33407

© 2020 EASTERN METAL SUPPLY, INC.


BERTHA HV™

Accordion Shutter System


REV. No	DESCRIPTION	DATE	DRAWN BY: Y.M.
1	OLD TO-160	07/21/23	DATE: 07/21/2023
2			DRAWING No 23-129
3			
4			
5			
6			SHEET 11 OF 18

END INSTALLATION INTO CONCRETE OR CONCRETE BLOCK WALL


SCALE 3/8"=1"

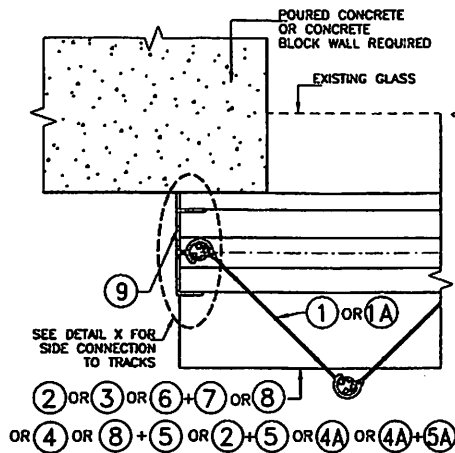


1 END CONNECTION DETAIL

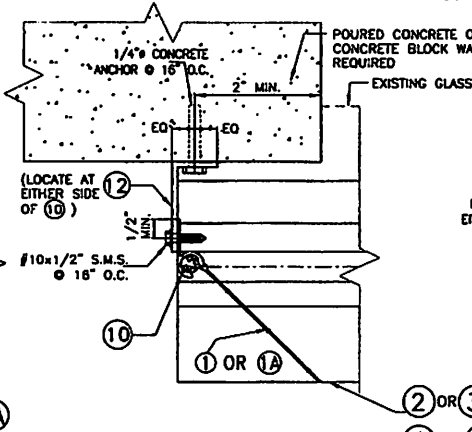

2 END CONNECTION DETAIL

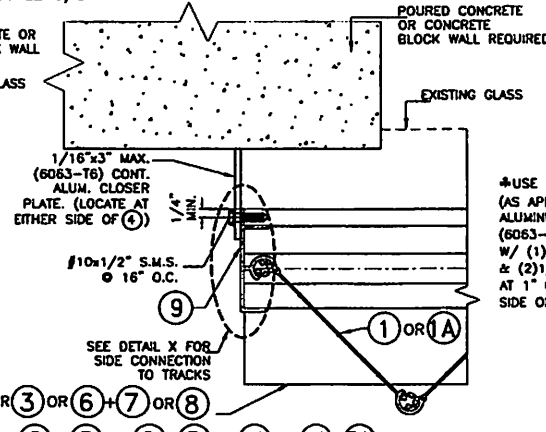


3 END CONNECTION DETAIL

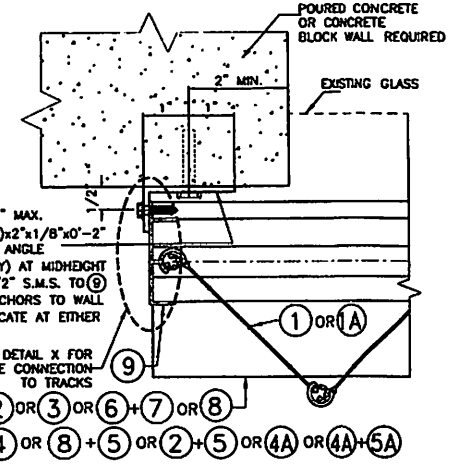


4 END CONNECTION DETAIL


◆ REQUIRED ONLY FOR SPANS GREATER THAN 12'-0"

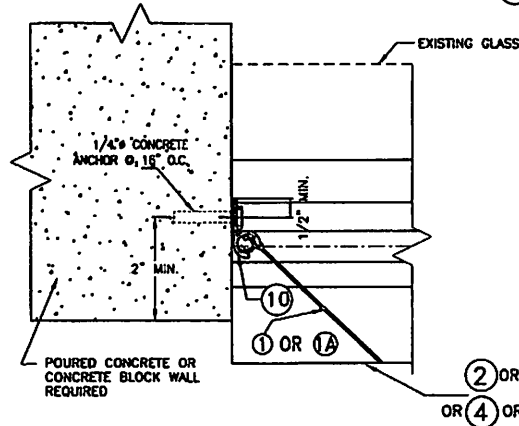

5 END CONNECTION DETAIL

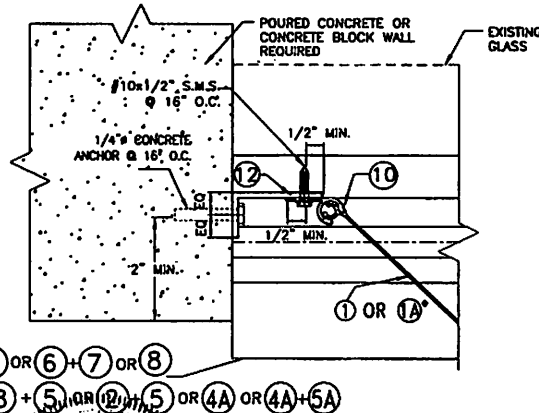

6 END CONNECTION DETAIL

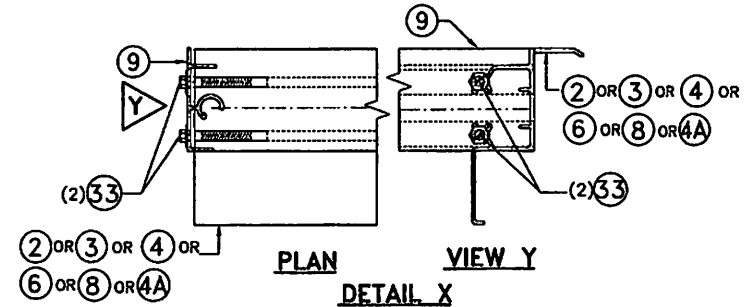

◆ SEE LIMITATIONS OF USE FOR BLADE 1A ON SHEET 18.

FLORIDA BUILDING CODE (High Velocity Hurricane Zone)

© 2023 TILTECO, INC.



TILLIT TESTING & ENGINEERING COMPANY
6355 N.W. 36th St., Ste. 305, VIRGINIA GARDENS, FLORIDA 33166
Phone : (305)871-1530 • Fax : (305)871-1531
e-mail: tilteco@aol.com
CA-0008719
WALTER A. TILLIT Jr. P.E.
FLORIDA Lic. # 44167

A.S.S.A.
American Shutter Systems
Association, Inc.
4268 Westroads Drive
West Palm Beach, FL 33407

© 2020 EASTERN METAL SUPPLY, INC.

BERTHA HV™
Accordion Shutter System

H.V. BLADE #3 W/ OR W/O H.V. WINDOW BLADE #3

REV. No	DESCRIPTION	DATE	DRAWN BY: Y.M.
1	OLD 20-100	07/21/23	DATE: 07/21/2023
2			
3			
4			
5			
6			


DRAWING No

23-129


SHEET

13 OF 18


P.E. SEAL/SIGNATURE/DATE

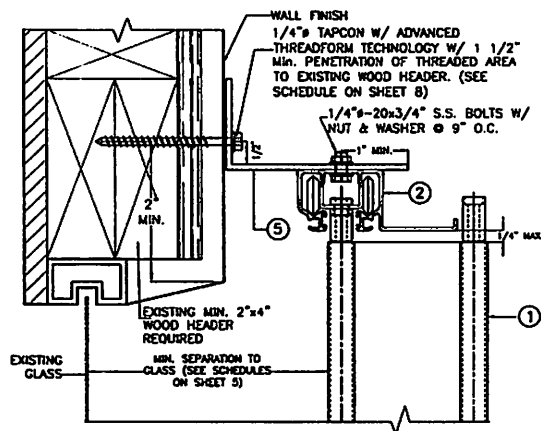


7W WALL MOUNTING INSTALLATION

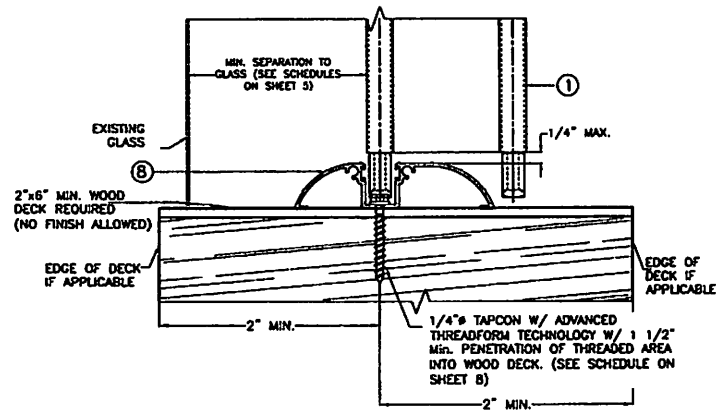

8W FLOOR CONNECTION

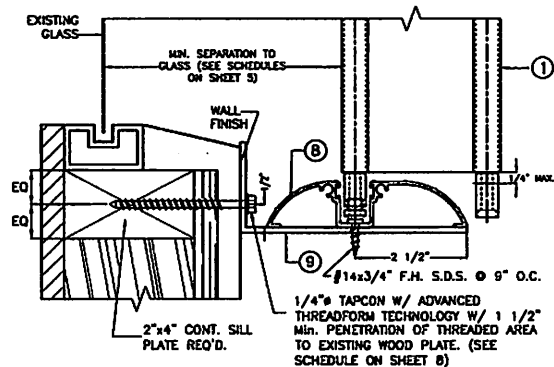

9W WALL MOUNTING INSTALLATION

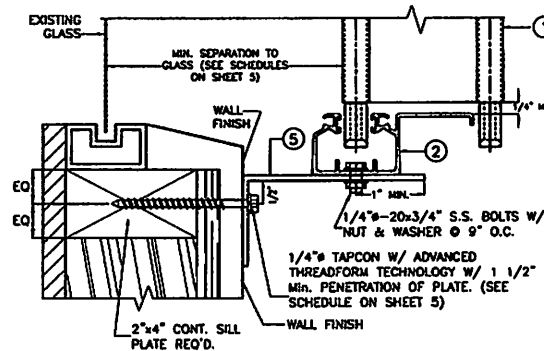


10W WALL MOUNTING INSTALLATION

NOTE:
1-SEE SHEET 3 FOR TYPICAL SHUTTER ASSEMBLY
2-MOUNTING SECTIONS CAN BE COMBINED IN ANY WAY TO SUIT ANY INSTALLATION.

INSTALLATION DETAILS ON EXISTING WOOD BUILDINGS

SCALE 3/8"=1"

FLORIDA BUILDING CODE (High Velocity Hurricane Zone)

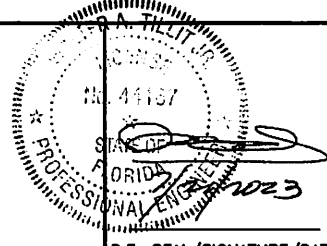

P.E. SEAL/SIGNATURE/DATE

© 2023 TILTECO, INC.




TILLIT TESTING & ENGINEERING COMPANY
Phone : (305)871-1530 - Fax : (305)871-1531
e-mail: tiltco@aol.com
CA-0006719
WALTER A. TILLIT Jr. P.E.
FLORIDA Lic. # 44167

A.S.S.A.
American Shutter Systems
Association, Inc.
4268 Westroads Drive
West Palm Beach, FL 33407


© 2020 EASTERN METAL SUPPLY, INC.

BERTHA HV™ Accordion Shutter System H.V. BLADE #3 W/ OR W/O H.V. WINDOW BLADE #3			
REV. No	DESCRIPTION	DATE	DRAWN BY: Y.M.
1	OLD 20-140	07/21/23	DATE: 07/21/2023
2			DRAWING No 23-129
3			
4			SHEET 15 OF 18
5			
6			


END INSTALLATION INTO 2"x4" MIN. WOOD STUDS ♦

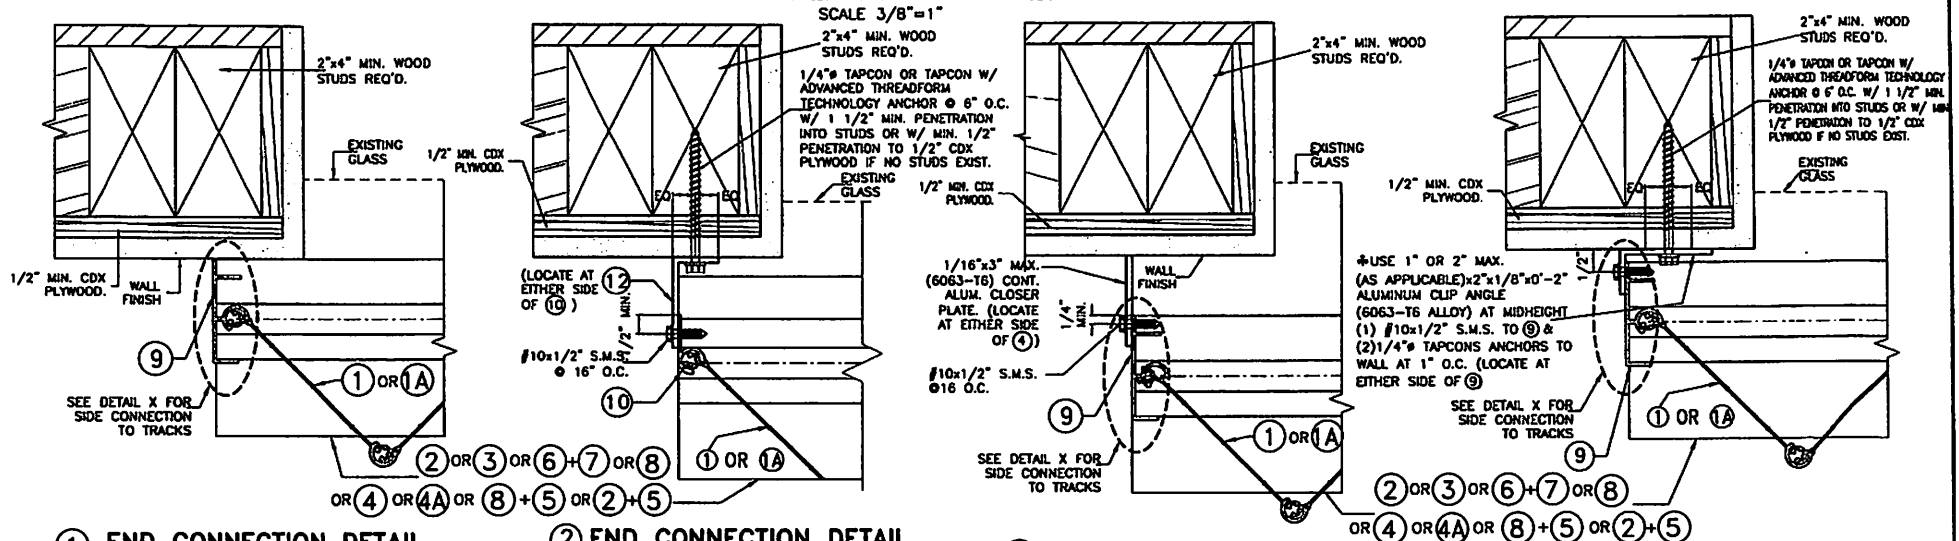


① END CONNECTION DETAIL

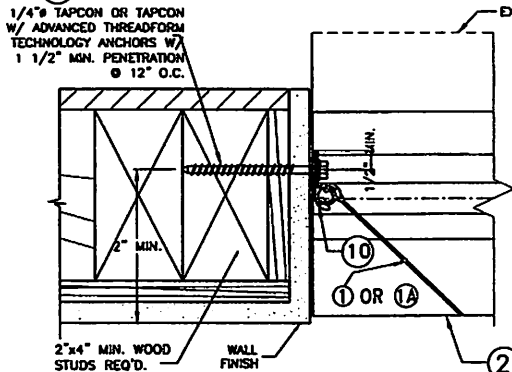

② END CONNECTION DETAIL

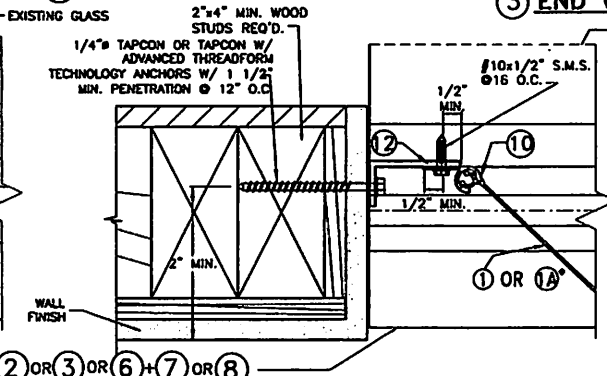


③ END CONNECTION DETAIL

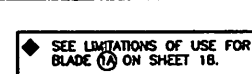

④ END CONNECTION DETAIL


‡ REQUIRED ONLY FOR SPANS GREATER THAN 12'-0"

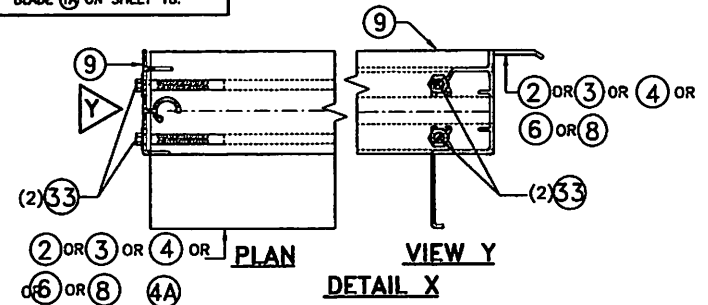

⑤ END CONNECTION DETAIL



⑥ END CONNECTION DETAIL

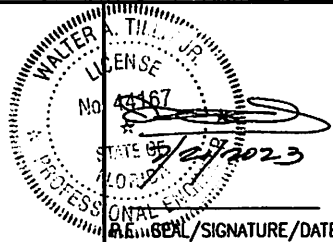FLORIDA BUILDING CODE (High Velocity Hurricane Zone)

© 2023 TLTECO, INC.




TILLIT TESTING & ENGINEERING COMPANY
6355 N.W. 36th St., Ste. 305, VIRGINIA GARDENS, FLORIDA 33166
Phone : (305)871-1530 . Fax : (305)871-1531
e-mail: tliteco@aol.com
CA-0006719
WALTER A. TILLIT Jr. P.E.
FLORIDA Lic. # 44187

A.S.S.A.
American Shutter Systems
Association, Inc.
4268 Westroads Drive
West Palm Beach, FL 33407

© 2020 EASTERN METAL SUPPLY, INC.


BERTHA HV™
Accordion Shutter System
 H.V. BLADE #3 W/ OR W/O H.V. WINDOW BLADE #3

REV. NO.	DESCRIPTION	DATE	DRAWN BY: Y.M.
1	OLD 20-180	07/21/23	DATE: 07/21/2023
2			DRAWING No 23-129
3			
4			
5			SHEET
6			16 OF 18

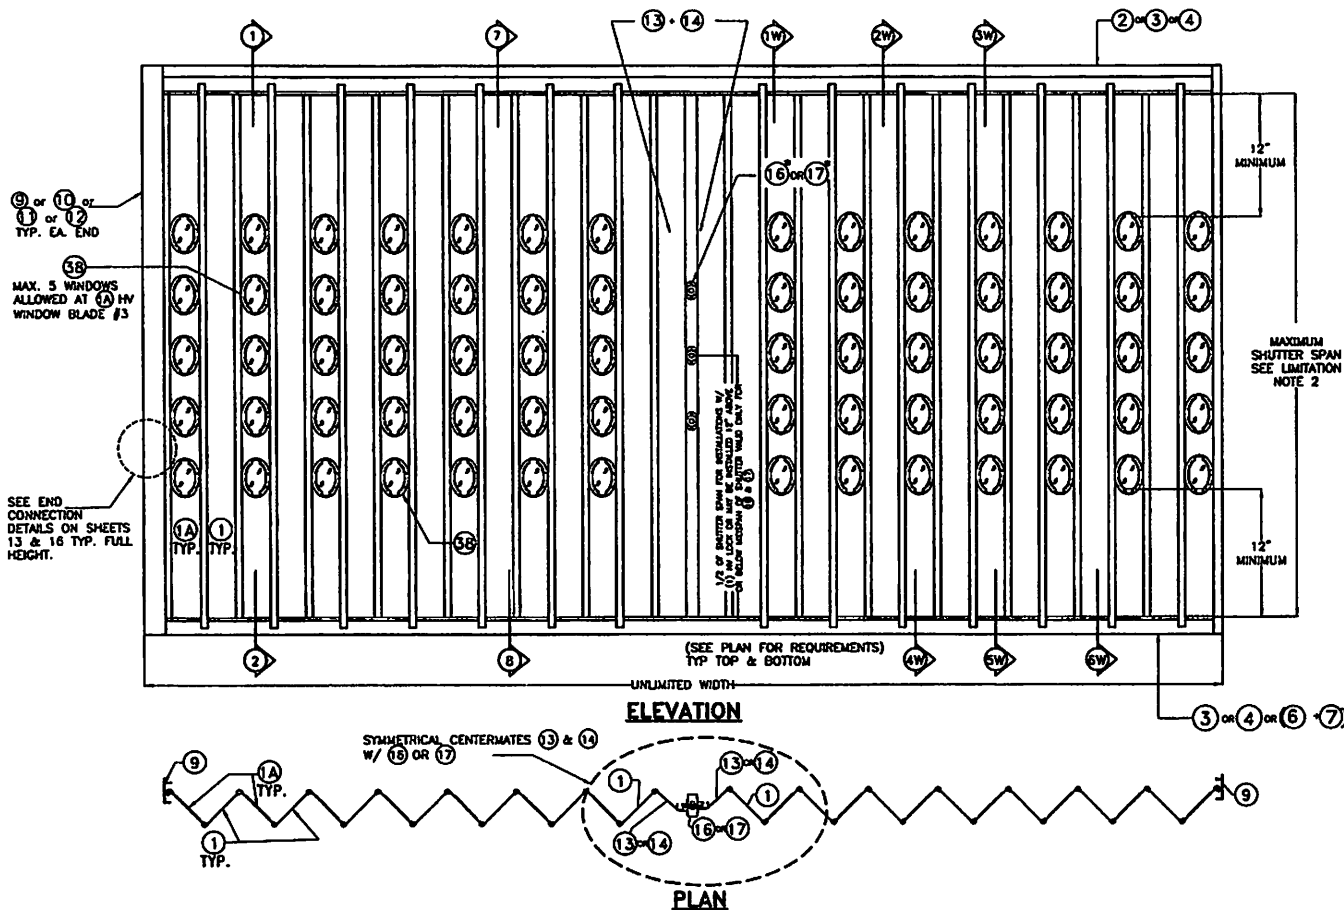

① TYPICAL HV BLADE #3 WORKING IN UNISON WITH ①A HV WINDOW BLADE #3 SHUTTER*

N.T.S.

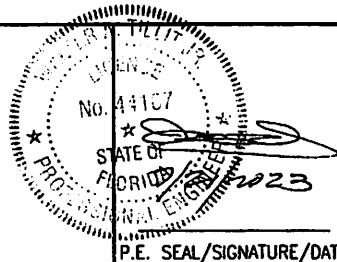

© 2023 TILTECO, INC.



TILLIT TESTING & ENGINEERING COMPANY
6355 N.W. 36th St., Ste. 305, VIRGINIA GARDENS, FLORIDA 33166
Phone : (305)871-1530 . Fax : (305)871-1531
e-mail: tilteco@aol.com
CA-0006719
WALTER A. TILLIT JR. P.E.
FLORIDA Lic. # 44107

A.S.S.A.
American Shutter Systems
Association, Inc.
426B Westroads Drive
West Palm Beach, FL 33407

FLORIDA BUILDING CODE (High Velocity Hurricane Zone)

*** GENERAL LIMITATIONS AND CONDITIONS OF USE FOR BERTHA
① HV BLADE #3 ACCORDION SHUTTER SYSTEM WORKING IN
UNISON WITH ①A HV WINDOW BLADE #3.**

1. MAX. A.S.D. DESIGN PRESSURE RATING: +62, -62 p.s.f.
2. MAX. SHUTTER SPAN: 107" = 8'-11" @ +62, -62 psf
MAX. SHUTTER SPAN: 114" = 9'-6" @ +55, -55 psf
3. ALLOWED MOUNTINGS: 1, 2, 7 & 8 ON SHEETS 9 & 10; AS WELL AS MOUNTINGS 1W, 2W, 3W, 4W, 5W & 6W ON SHEET 14.
4. ONLY CENTERMATES ⑬ ⑭ (BOTH W/ ⑯ OR ⑰) ARE ALLOWED WITH ⑬ ⑭ ARRANGED IN A SYMMETRICAL LAYOUT.
5. (A) ①A HV WINDOW BLADE #3 SHALL ONLY ALLOW A MAXIMUM OF 5 OPENINGS (3" HOLES) FOR ③ PER BLADE AT SPACINGS SHOWN ON SHEET 17.
(B) MIN. CLEARANCE FROM TOP OR BOTTOM EDGE OF ①A HV WINDOW BLADE #3 OF ANY 3" HOLE FOR ③ SHALL BE 12".
(C) FIRST OR LAST BLADE COMING OUT FROM STARTERS AT ENDS MAY BE ①A HV WINDOW BLADE #3.
(D) ①A HV WINDOW BLADE #3 MUST BE USED ALTERNATE TO A SOLID ① HV BLADE #3 THROUGHOUT SHUTTER'S WIDTH.
(E) CENTERMATES SHALL ALWAYS BE INSTALLED ADJACENT TO A SOLID ① HV BLADE #3 AT EITHER SIDE OF THEM.
(F) POLYCARBONATE HV WINDOW ③ SHALL BE INSTALLED SO THAT TABS FACE THE INTERIOR OF THE OPENING BEING PROTECTED. HV WINDOW ③ MUST BE ONLY INSTALLED AND LOCKED USING A HV SETTING TOOL PROVIDED BY ASSA, INC.
6. SEE ANCHOR SPACING SCHEDULE FOR INSTALLATIONS INTO WOOD FRAME BUILDINGS ON SHEET 8, AS LIMITED BY SPAN AND DESIGN LOAD (SEE NOTES 1 & 2 ABOVE).
7. SEE ANCHOR SPACING SCHEDULE FOR INSTALLATIONS INTO POURED CONCRETE OR CONCRETE BLOCK WALL ON SHEETS 6 & 7 AS LIMITED BY SPAN AND DESIGN LOAD (SEE NOTES 1 & 2 ABOVE).
8. SEE MINIMUM SEPARATION TO GLASS ON SHEET 5.

© 2020 EASTERN METAL SUPPLY, INC.			
BERTHA HV™			
Accordion Shutter System			
H.V. BLADE #3 W/ OR W/O H.V. WINDOW BLADE #3			
REV. No	DESCRIPTION	DATE	DRAWN BY: Y.M.
1	OLD 20-180	07/21/20	DATE: 07/21/2023
2			DRAWING No
3			23-129
4			SHEET
5			18 OF 18
6			